


#28957

J. F. Maingot
 then Geo. F. Huggins & Co.

L.J. de Coteau
 then
 Geo. F. Huggins & Co.

REFERENCE LINKS		
G-H	253° 41'	178.1
H-I _{bis}	312° 17'	147.6
I _{bis} -F ₄	5° 02'	323.3
F ₄ -G ₄	12° 53'	394.0
G ₄ -H ₄	343° 08'	146.0
H ₄ -I ₄	29° 38'	222.0
I ₄ -J ₄	10° 38'	74.0
J ₄ -K ₄	351° 58'	326.0
K ₄ -L ₄	347° 12'	232.8
X-Y	291° 49'	83.3
G ₄ -I _r	36° 40'	33.9

FEET		
P-P ₁	88° 38'	136.8
P-I _r	123° 25'	27.8
P-Q	161° 47'	41.6
Q-Q ₁	139° 40'	104.5
Q-R	139° 40'	128.2
R-S ₁	108° 47'	27.9

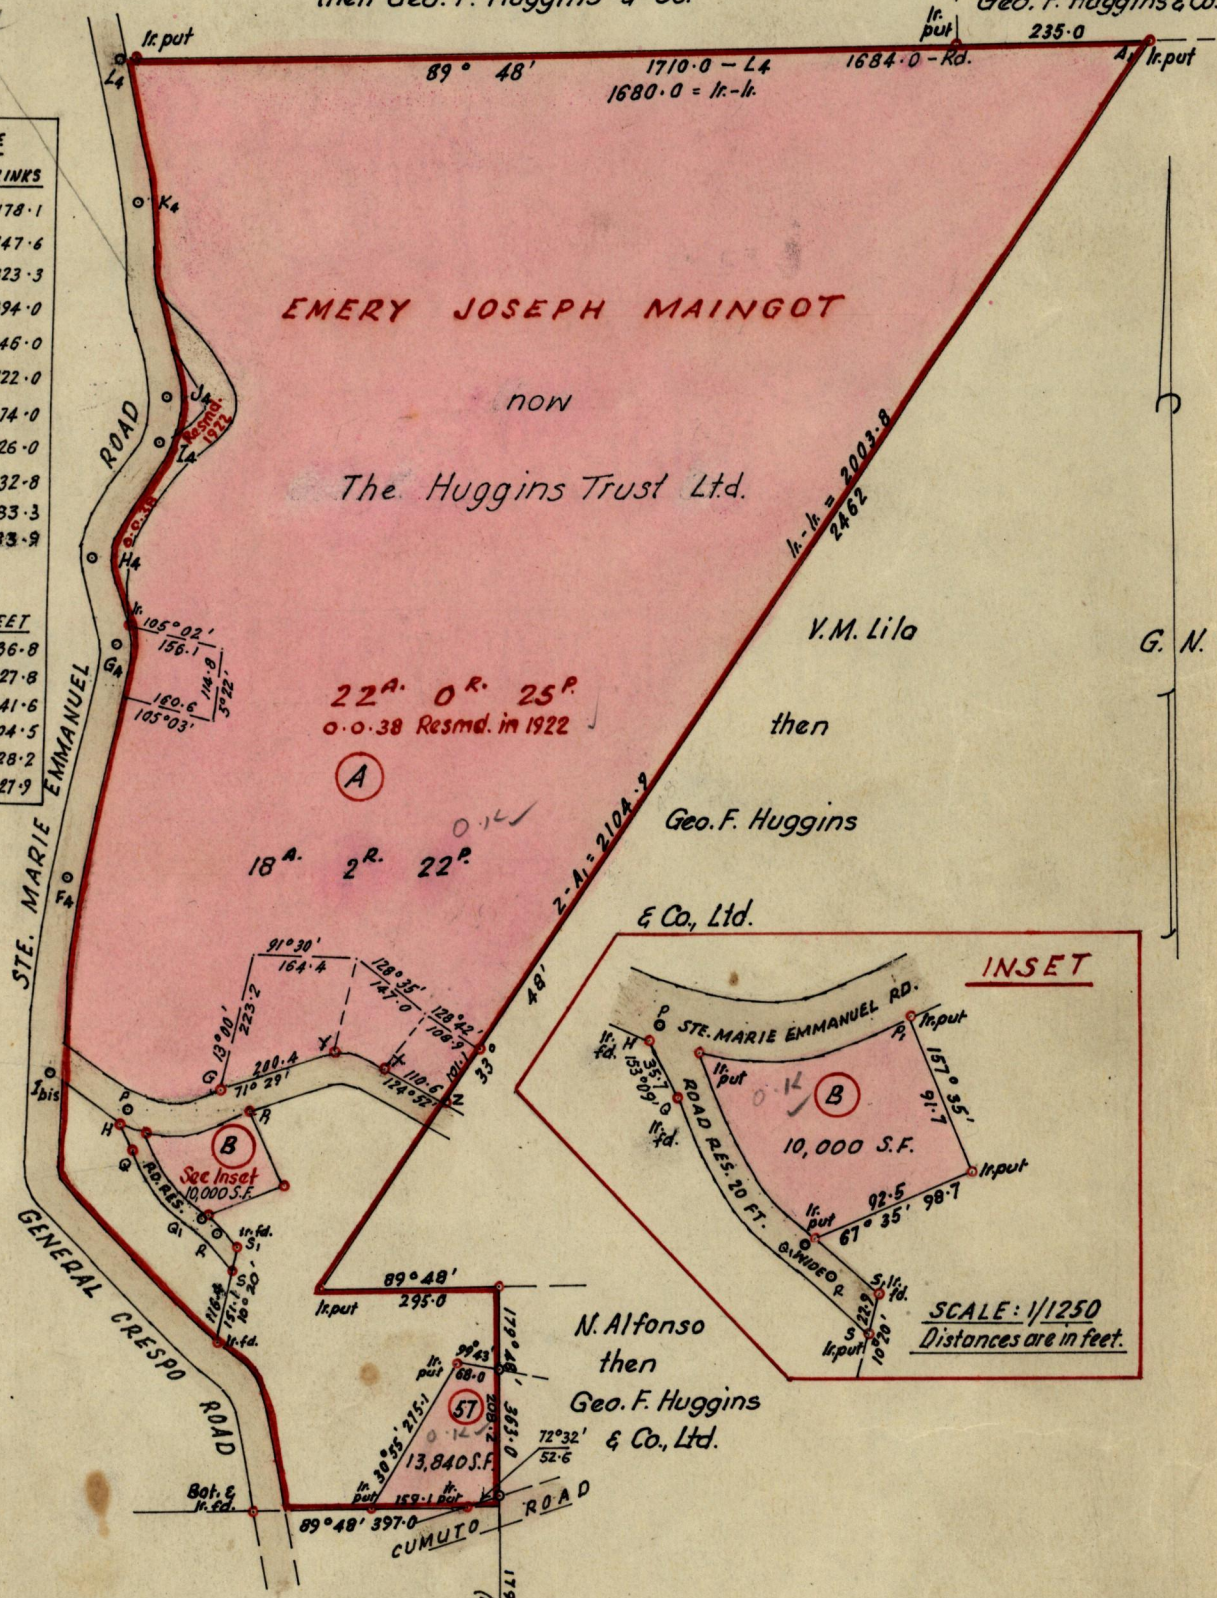

Approved
John Samuel
 Director of Surveys.
 1.9.77.

SCALE: 1/2500
 Distances are in links

Note: To obtain Compass bearings add 12 minutes.

PLAN of 3 Parcels of Land coloured pink, in the Ward of Tamana
 Surveyed by me, with due authority, in May & June 1977.

I certify that I have complied with Rule 76 under Section 14(2)(d) of the Land Surveyors
 Ordinance 1952, and that this plan is correct.

Checked *190/1977*
 Entered

J.R. Gardiner
 Land Surveyor, Trinidad.

22nd July 1977

Original in BK 108 to 24