

957

L. & S.—54 315



No 32824

Ramcharan
to Jennings
#34

(108 24)

R.P.O. Vol 437 Fol. 447
C.T. Vol. 1408 Fol. 245

Ward of Toco
County of St David
Cadastral Sheet C. 9. L.

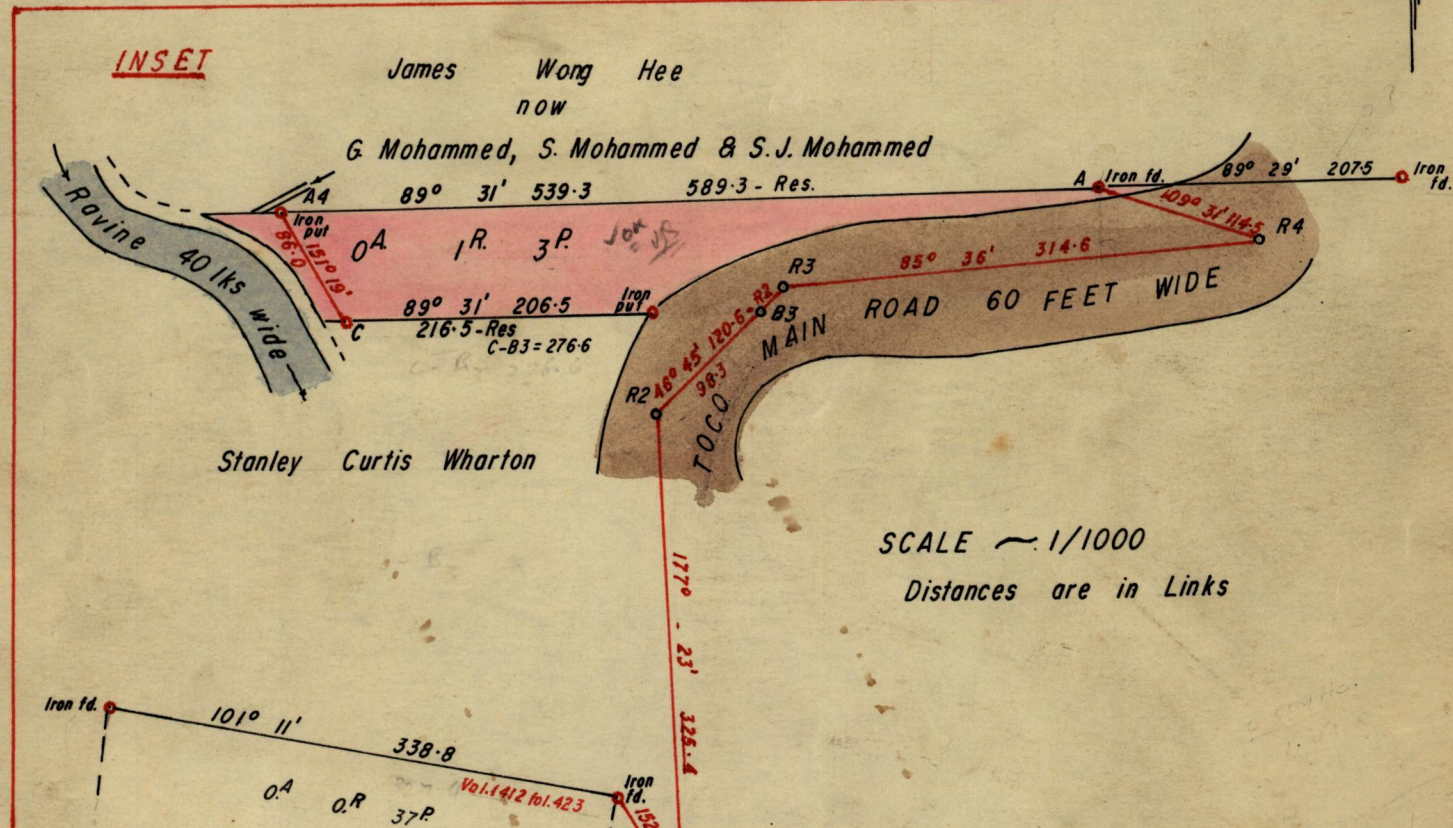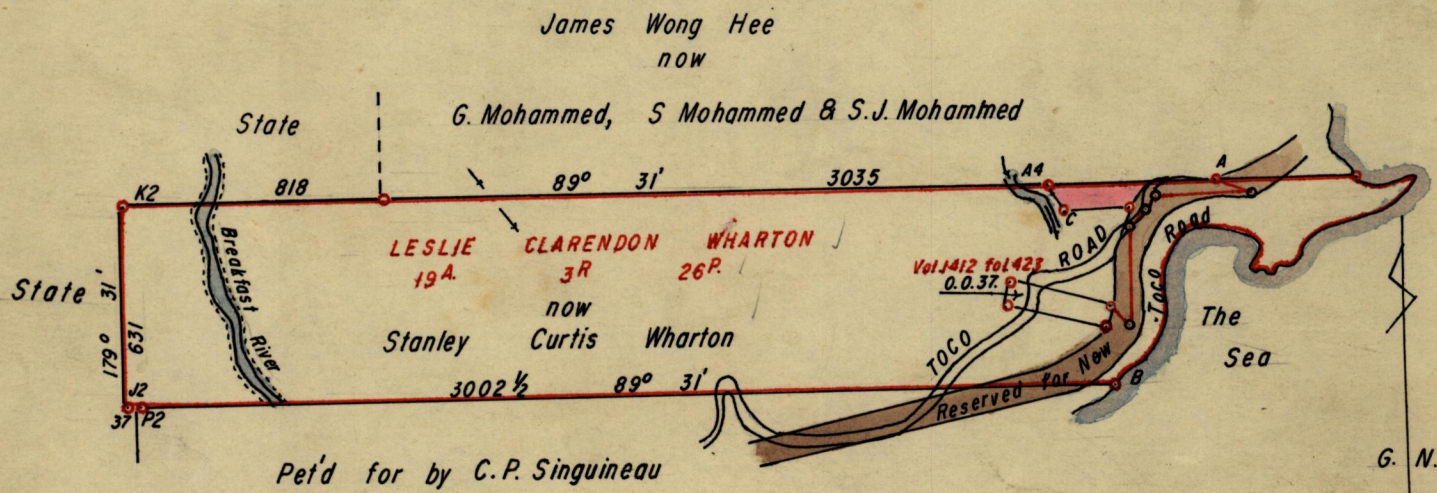

SCALE 1/1000
Distances are in Links

Approved *John Lamm*
8-9-77
Director of Surveys

SCALE 6 Chains to 1 Inch
Distances are in Links

Note: To obtain compass bearings add/subtract 29 minutes

PLAN of a Parcel of land coloured pink in the Ward of Toco

Containing One Rood and Three Perches

Surveyed by me, with due authority, in May, 1977

I certify that I have complied with rule 76 under Section 14 (2) (d) of the Land Surveyors' Ordinance 1952, and that this plan is correct.

Checked by *J.W. 7/9/77* *Winston Ramcharan*

Entered Land Surveyor, Trinidad 18th June 19.77

Original in Bk 148 to 357