


957

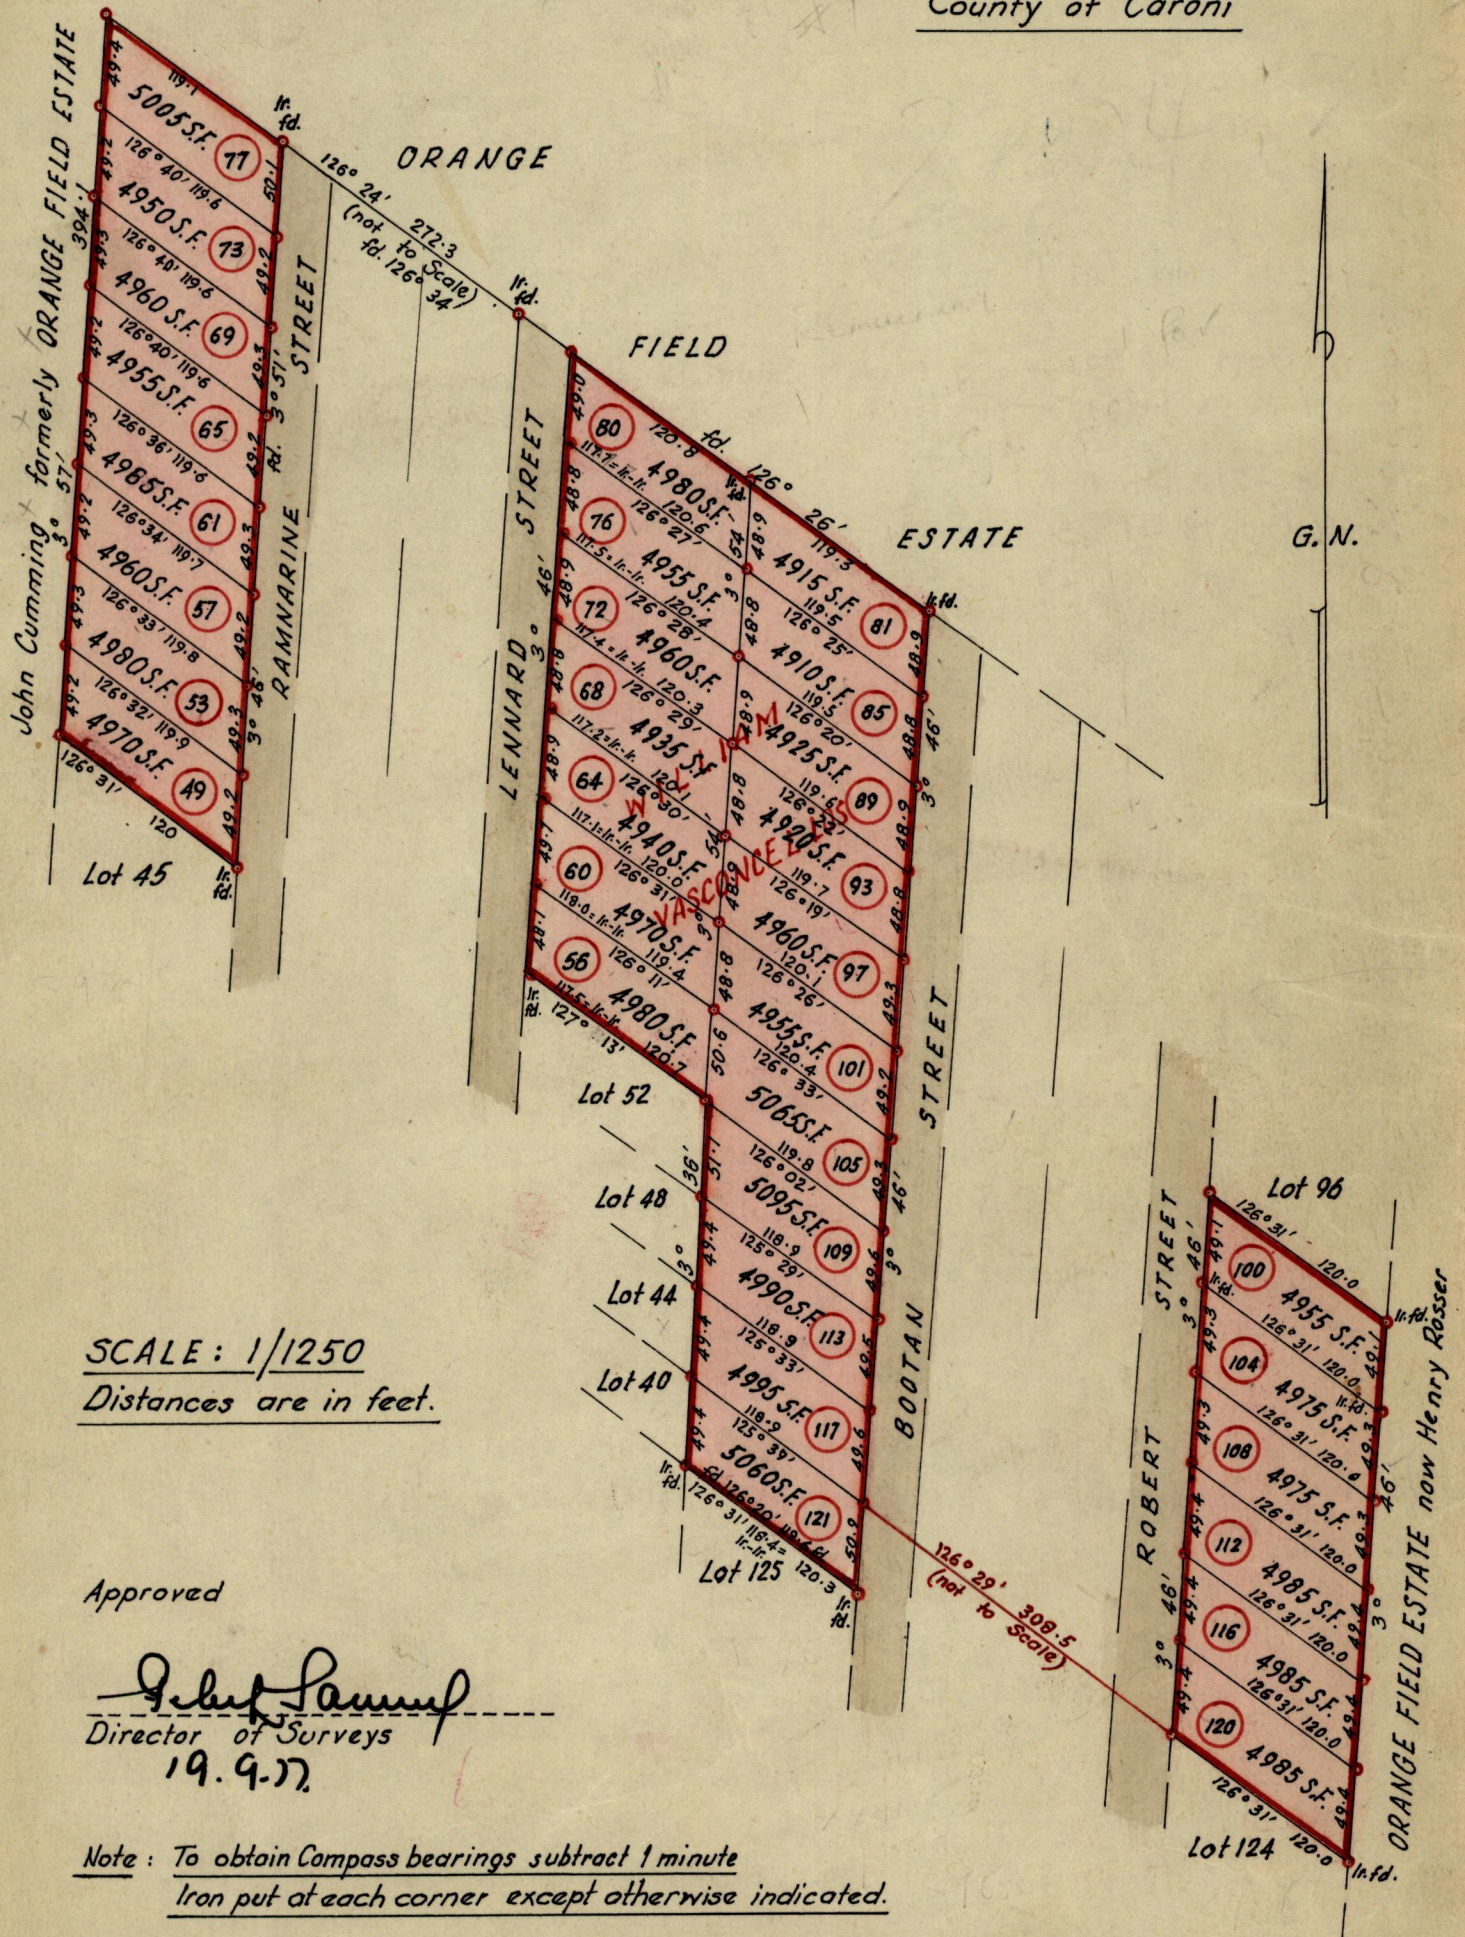

SCALE: 1/1250
 Distances are in feet.

Approved

Robert Samuel
 Director of Surveys
 19.9.77

Note: To obtain Compass bearings subtract 1 minute
 Iron put at each corner except otherwise indicated.

PLAN of 32 Lots of Land coloured pink, in the Ward of Chaguanas

Surveyed by me, with due authority, in May 1977.

I certify that I have complied with Rule 76 under Section 14(2)(d) of the Land Surveyors Ordinance 1952,
 and that this plan is correct.

Checked *L.F.W. 13/9/77*

Entered _____

LANDS AND SURVEYS VAULT RECORDS

J.R. Gardiner
 Land Surveyor, Trinidad.

2nd June 1977

Rampaine St.

Lot 49: Vol. 2413 fol. 565 - Edward Williams

53: Vol. 2413 fol. 567 - Edward Williams

57:

61: Vol. 2360 fol. 255

65: Vol. 2360 fol. 257

69: Vol. 2348 fol. 481

73:

77:

Lennard St

56:

60: Vol. 2356 fol. 33 - Patrick + Samdai Seecharan

64: Vol. 2356 fol. 35 - Patrick + Samdai Seecharan

68: Vol. 2410 fol. 471 -

72: Vol. 2373 fol. 45A -

76: Vol. 2373 fol. 45 -

80: Vol. 2406 fol. 127 -

Boofan St.

81:

85:

89:

93:

97:

101:

105:

109: Vol. 2477 fol. 247 - Marcus Stewart

113:

117:

121: Vol. 2420 fol. 231 -

Robert St.

100: Vol. 2388 fol. 65 - R. Rampaul + L. Ramoutar

104: Vol. 2388 fol. 63 - R. Rampaul + L. Ramoutar

108:

112:

116:

120:

Remaining Portion Plan BK. 1197 fol. 158 Vol. 3397 fol. 431
0.5544 ha.