

Nº 274

957

34

R.P.O. Vol. 1554
C.T. Vol.


Fol. 297
Fol.

Ward of Cocal
County of Nariva
Cadastral Sheet H 3 B

Batoolan

Arthur
Milton
Najab

GN

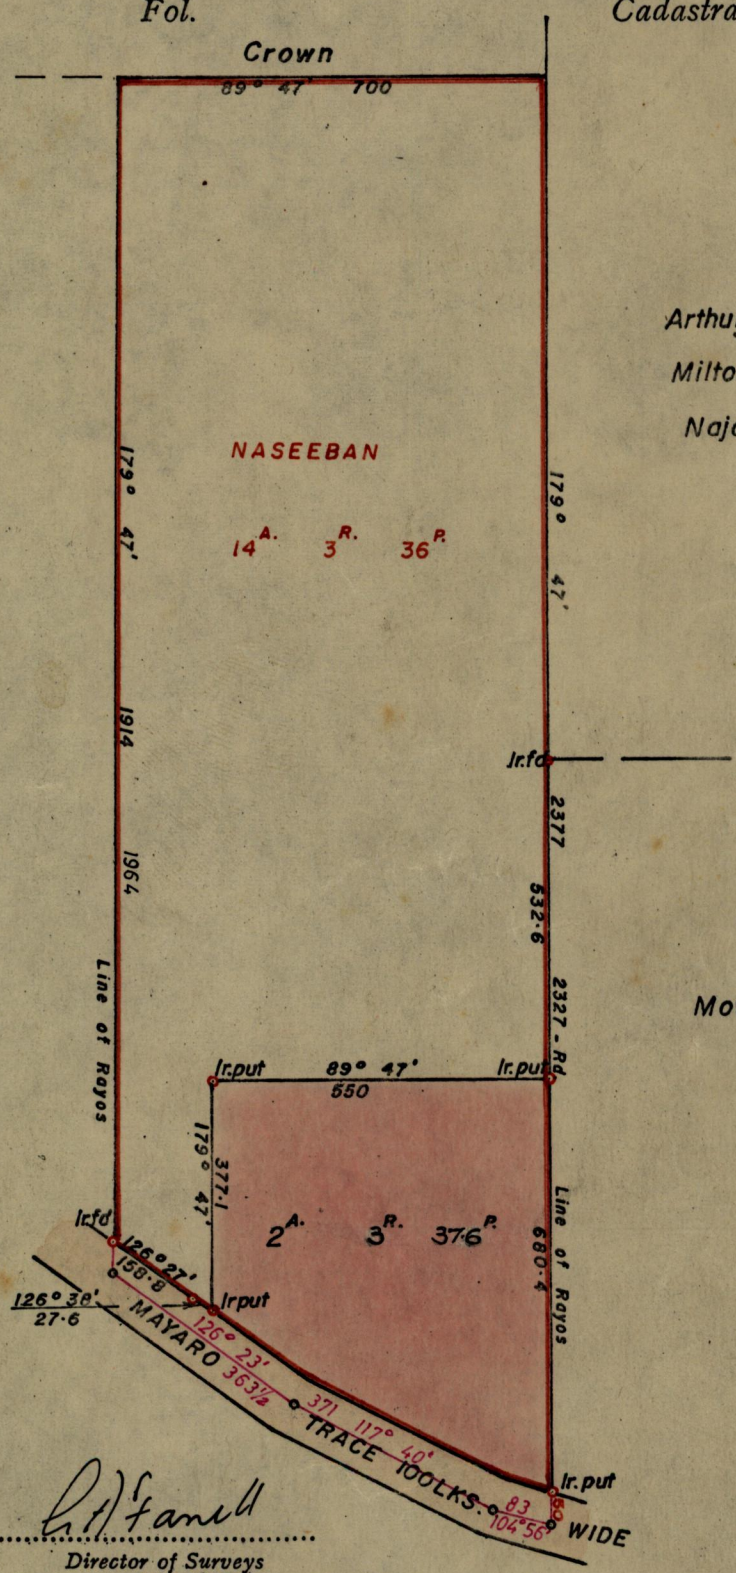

Vide. S.O. 88/06

Approved

[Signature]
Director of Surveys
17.5.71

SCALE 1: 2500

Note: To obtain compass bearings add/subtract 13 minutes Distances are in Links

PLAN of a Parcel of land coloured pink in the Ward of Cocal
Containing Two acres three roods and thirty seven point six perches
Surveyed by me, with due authority, in October 1970 for Alexander Balgobin
I certify that I have complied with rule 76 under Section 14 (2) (d) of the Land
Surveyors' Ordinance 1952, and that this plan is correct.

Checked by *[Signature]* 13/5/71

[Signature]

Entered

Land Surveyor, Trinidad 25. 19.71