


957 Ivan Laughlin  
 For App 20/10/77  
 #21. L. & S.—54 362

No 36395

R.P.O. Vol. 9  
 C.T. Vol. 2046

Fol. 333  
 Fol. 287

Ward of Chaguanas  
 County of Caroni  
 Cadastral Sheet D.8.F.

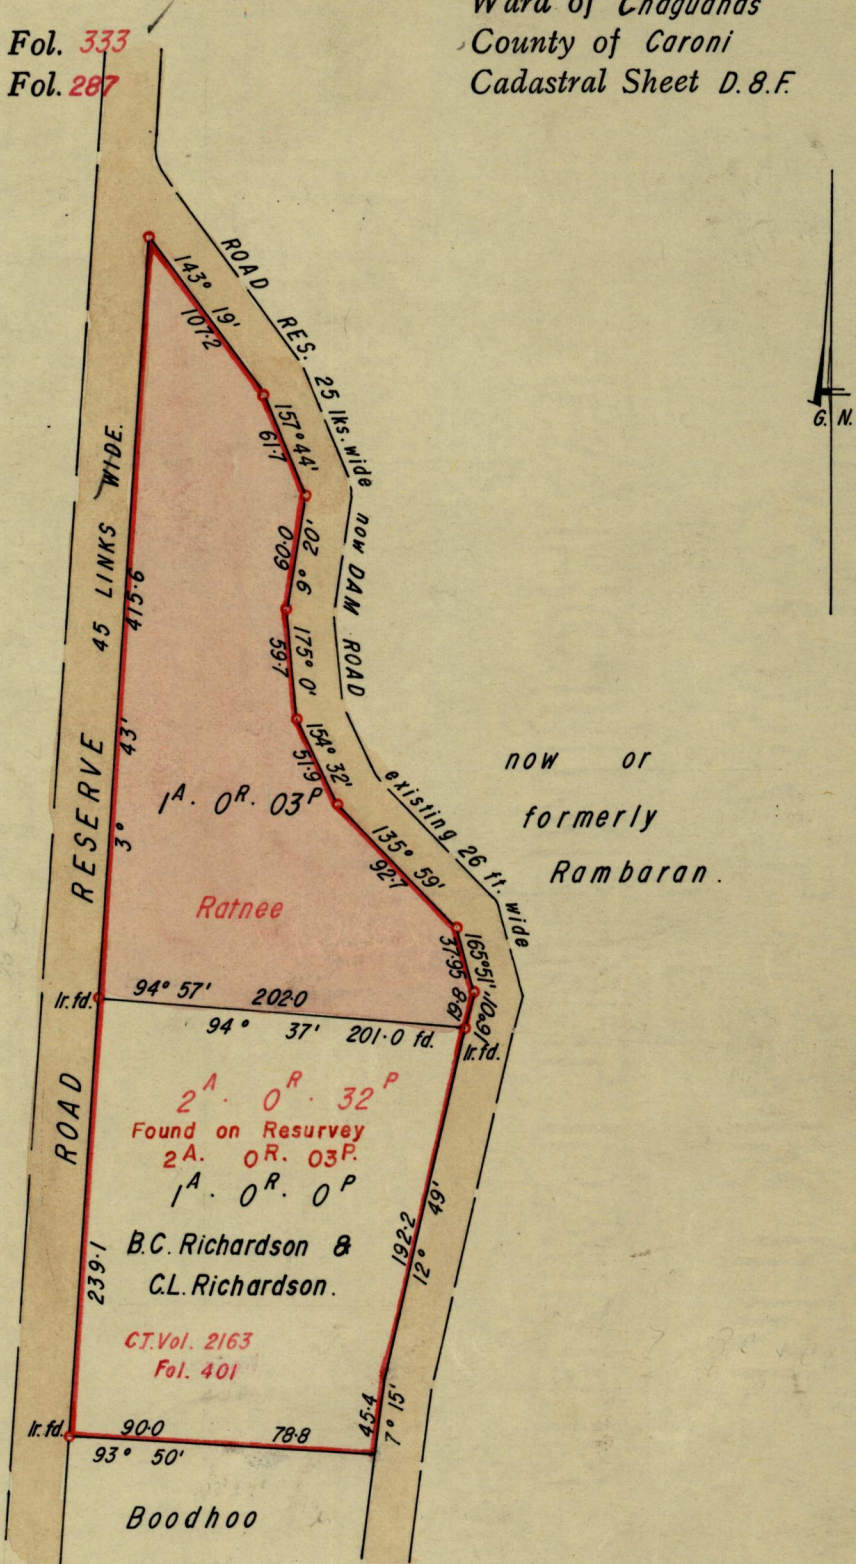

Approved  
*[Signature]*  
 10.1.78. Director of Surveys

○ Denotes Iron put.

SCALE 1:1250

Note: To obtain compass bearings add ~~subtract~~ 2 minutes Distances are in feet.

PLAN of a Parcel of land coloured pink in the Ward of Chaguanas.  
 Containing one acre and three perches.

Surveyed by me, with due authority, in September 1977.

I certify that I have complied with rule 76 under Section 14 (2) (d) of the Land Surveyors' Ordinance 1952, and that this plan is correct.

Checked by *L.F.W. 9/1/78*

Land Surveyor, Trinidad. *[Signature]* 20.10.1977

Entered .....

LAND SURVEYS VAULT RECORDS