

No 7406


957

37

R.P.O. Vol. 29
C.T. Vol.

Fol. 289
Fol.

Ward of Guayaguayare
County of Mayaro
Cadastral Sheet H19A&B

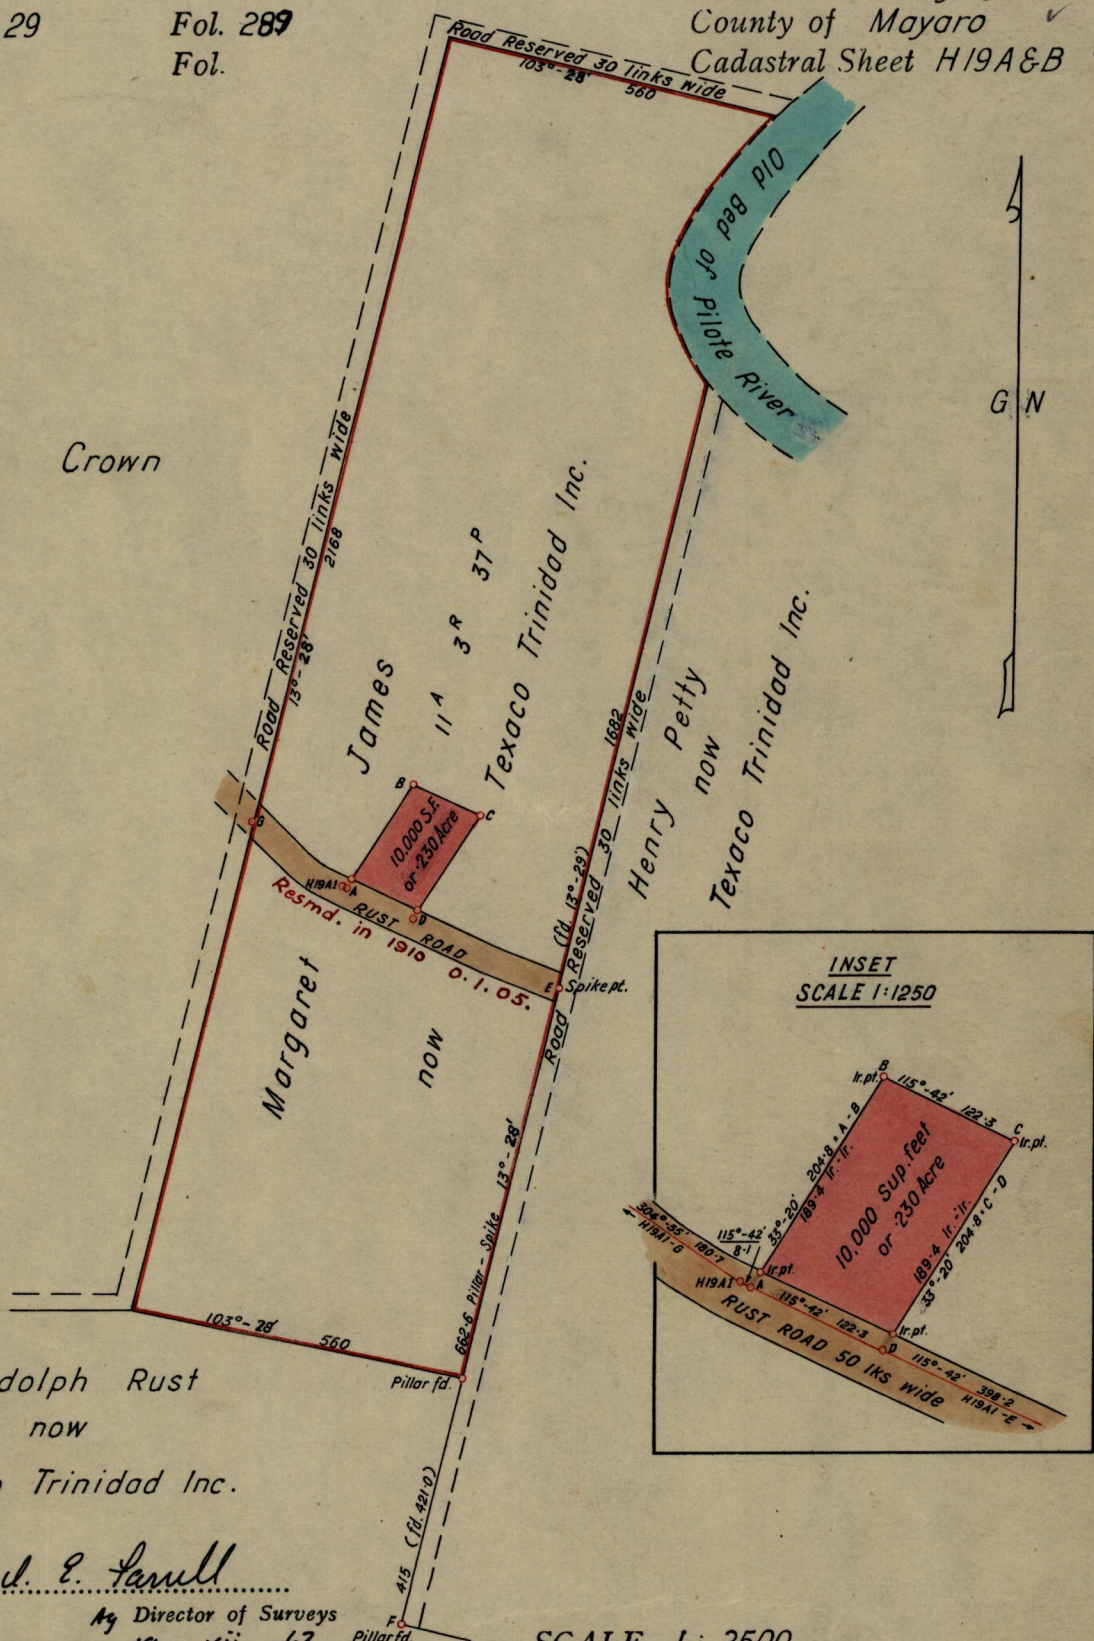

Approved

Fred. E. Sarull

By Director of Surveys
19. xii. 63

SCALE 1 : 2500

Note: To obtain compass bearings add ~~subtract~~ 12 minutes Distances are in links

PLAN of a Parcel of land coloured Pink in the Ward of Guayaguayare
Containing Ten Thousand Superficial Feet or 230 Acre.

Surveyed by me, with due authority, in July, 1963 for Texaco Trinidad Inc.

I certify that I have complied with rule 76 under Section 14 (2) (d) of the Land
Surveyors' Ordinance 1952, and that this plan is correct.

Checked by *19/12/63*

Harold Gueoff

Entered

Land Surveyor, Trinidad 27 August 1963