

957

L. & S.—54 **425**


Nº 40954

Herbert
ct 21/4/78
#17

R.P.O. Vol. **131**
 C.T. Vol.

Fol. **301**
 Fol.

Ward of **Cunupia**
 County of **Caroni**
 Cadastral Sheet **D.4.F.**

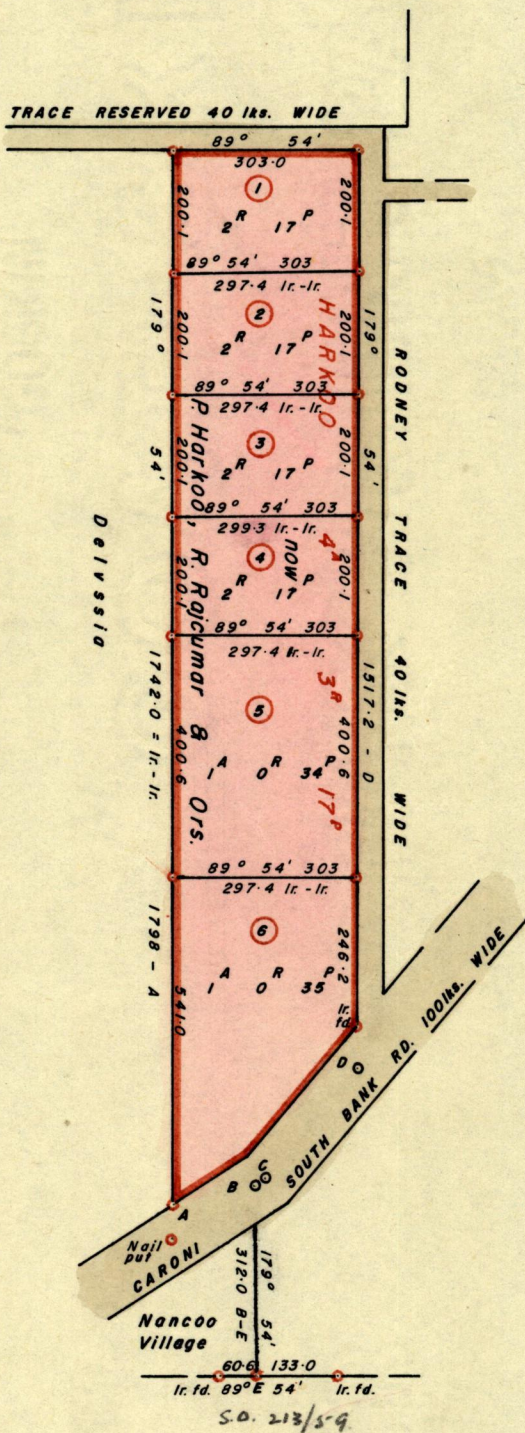

LEGEND

A - C	55° 48'	180.0
B - C	55° 48'	20.0
C - D	40° 20'	237.0

Approved

Sheik Samuef
21.4.78. Director of Surveys

SCALE 1/2500

Note: To obtain compass bearings add ~~subtract~~ **6** minutes Distances are in **links**

PLAN of ⁶/₆ Parcel(s) of land coloured **pink** in the Ward of **Cunupia**

Containing **four acres, three roods and seventeen perches**

Surveyed by me, with due authority, in **March 1978**

I certify that I have complied with rule 76 under Section 14 (2) (d) of the Land Surveyors' Ordinance 1952, and that this plan is correct.

Checked by *d.F.W. 24/4/78*

Cecil Herbert
 Land Surveyor, Trinidad. *17th April* 1978.

Entered.....

original BK 77 fol. 51