

Nº 39809

*W. Ramcharan* 957  
26/9/78  
#50


L. & S.—54

450

R.P.O. Vol. 497  
C.T. Vol.

Fol. 209  
Fol.

Borough  
Ward of Arima  
County of St. George  
Cadastral Sheet B.19.P

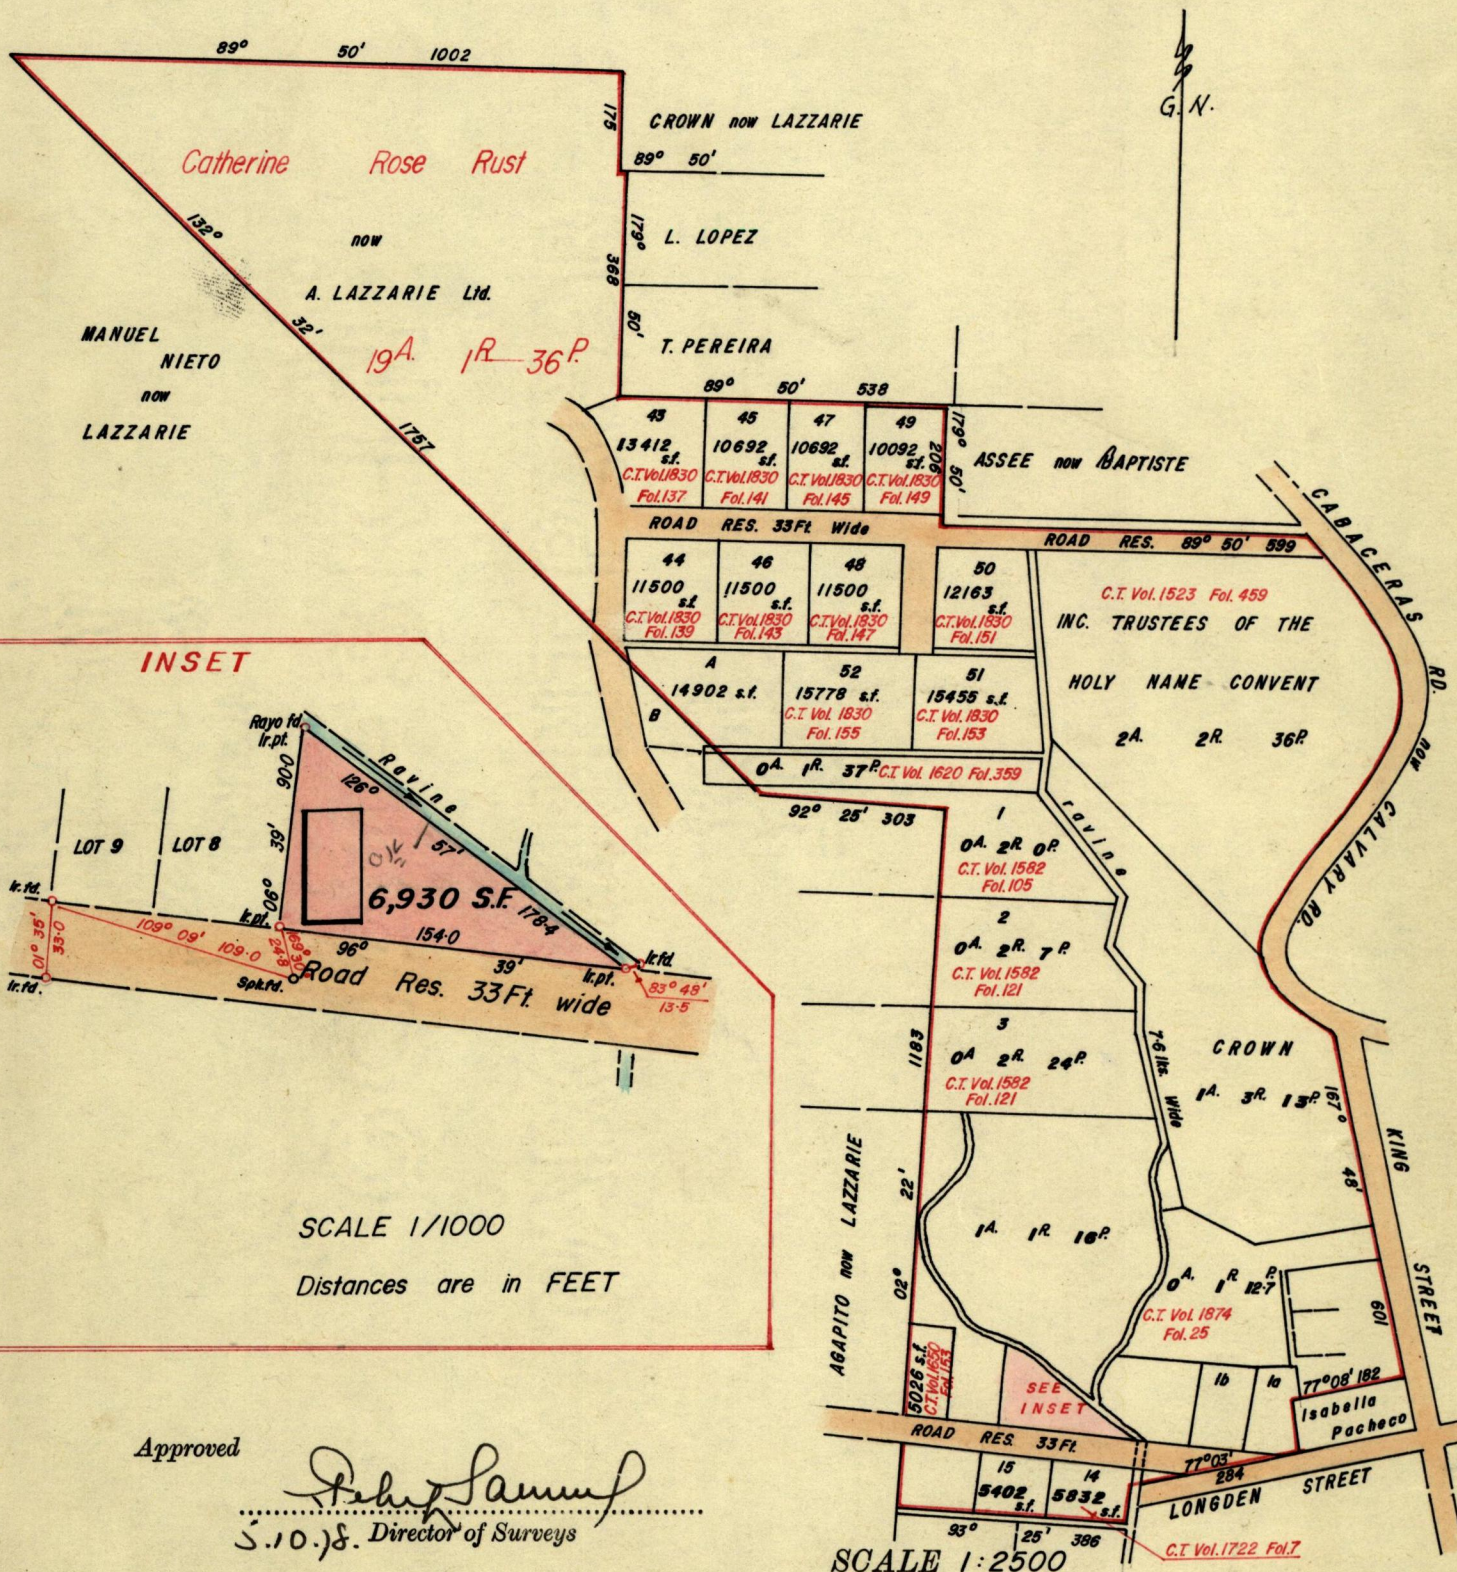

Approved

*John Samuel*  
S.10.78. Director of Surveys

Note: To obtain compass bearings add ~~subtract~~ 10 minutes  
PLAN of a Parcel of land coloured Pink in the Borough of Arima  
Containing Six thousand nine hundred and thirty square feet  
Surveyed by me, with due authority, in July 1978

I certify that I have complied with rule 76 under Section 14 (2) (d) of the Land Surveyors' Ordinance 1952, and that this plan is correct.

Checked by *D.F. U. 4/10/78*

*Winston Ramcharan*

Entered.....

Land Surveyor, Trinidad. 18<sup>th</sup> September 1978.

Original in Bk III fo 298