

No 36766

957

L. & S.-54

452

Ward of Erin
County of St. Patrick
Cadastral Sheet F.25D

R.P.O. Vol. 2192
C.T. Vol. 2377

Fol. 327
Fol. 543

2377

543

The Huggins Trust Ltd.


98°-09'
101.0 Lks.

99

98

Grid North

11/2/77
14/2/77

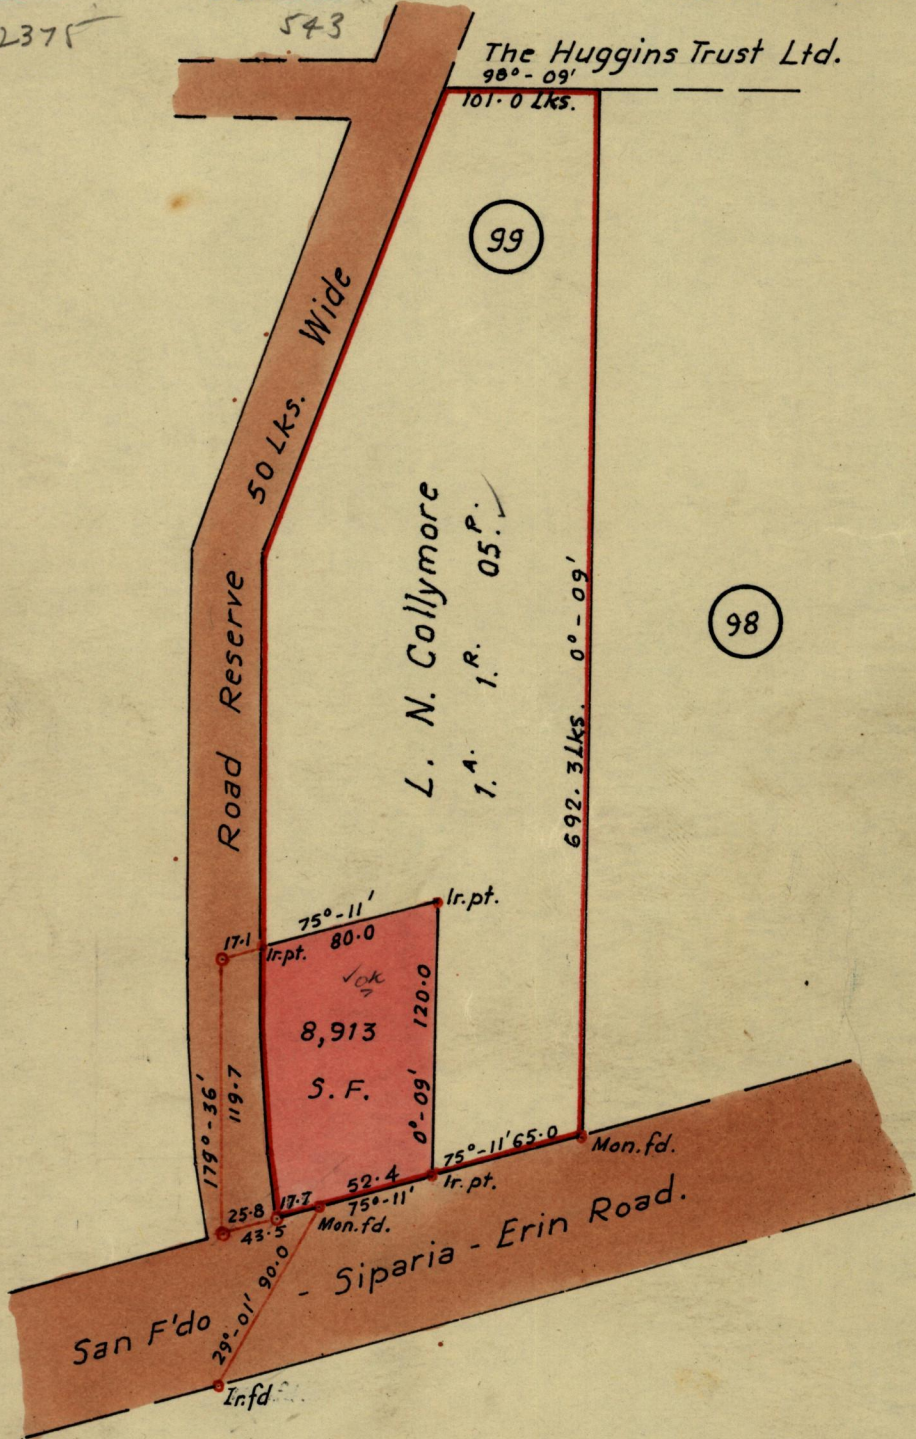

Approved

John Samuel
Director of Surveys

SCALE 1:1000

Note: To obtain compass bearings add/subtract 9 minutes Distances are in Feet.

PLAN of a Parcel of land coloured pink in the Ward of Erin
Containing eight thousand, nine hundred and thirteen superficial feet.
Surveyed by me, with due authority, in August, 1976 for L. N. Collymore.
I certify that I have complied with rule 76 under Section 14 (2) (d) of the Land
Surveyors' Ordinance 1952, and that this plan is correct.

Checked by *L.F.W. 11/10/76*

Entered

John Samuel
Land Surveyor, Trinidad 10th December 1976