

No 37904

357


496

R.P.O. Vol. 43
C.T. Vol. 1503

Fol. 341
Fol. 223

Ward of Siparia
County of St. Patrick
Cadastral Sheet G. 11, C & D

GN

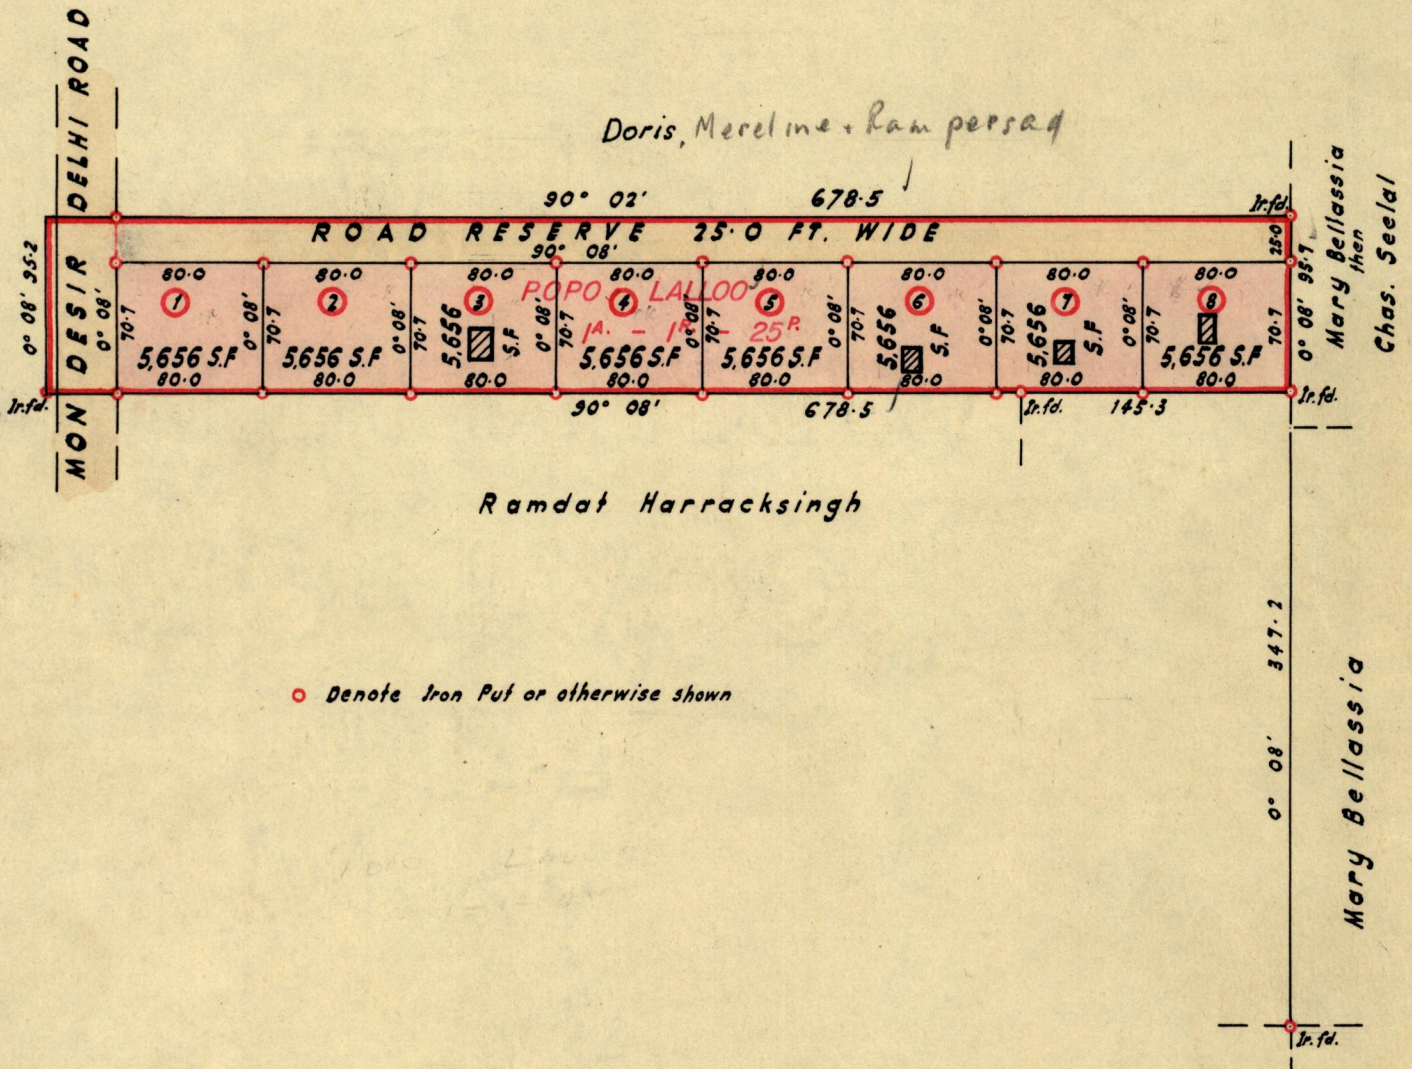

Approved

J. S. L...
Director of Surveys

10.3.79.

SCALE - 1 : 1250

Note: To obtain compass bearings ~~and~~ subtract 8 minutes Distances are in Feet

PLAN of 8 Parcels of land coloured Pink in the Ward of Siparia
Containing together forty-five Thousand, Two Hundred and forty-eight Sq. Ft.
Surveyed by me, with due authority, in March 1977

I certify that I have complied with rule 76 under Section 14 (2) (d) of the Land
Surveyors' Ordinance 1952, and that this plan is correct.

Checked by *J.S.L. 2/3/79.*

.....
Land Surveyor, Trinidad.....

LANDS AND SURVEYS VAULT RECORDS

Original in Bk 940 fo 28

1892

1892

1892

Faint, illegible text, possibly bleed-through from the reverse side of the page.