

Orig ~ Bk 725 : 152

L. & S.-54

Nº 4011

957

5

R.P.O. Vol.

Fol.


Ward of Siparia

County of St. Patrick

C.T. Vol. 743

Fol. 37

Cadastral Sheet G.13.K

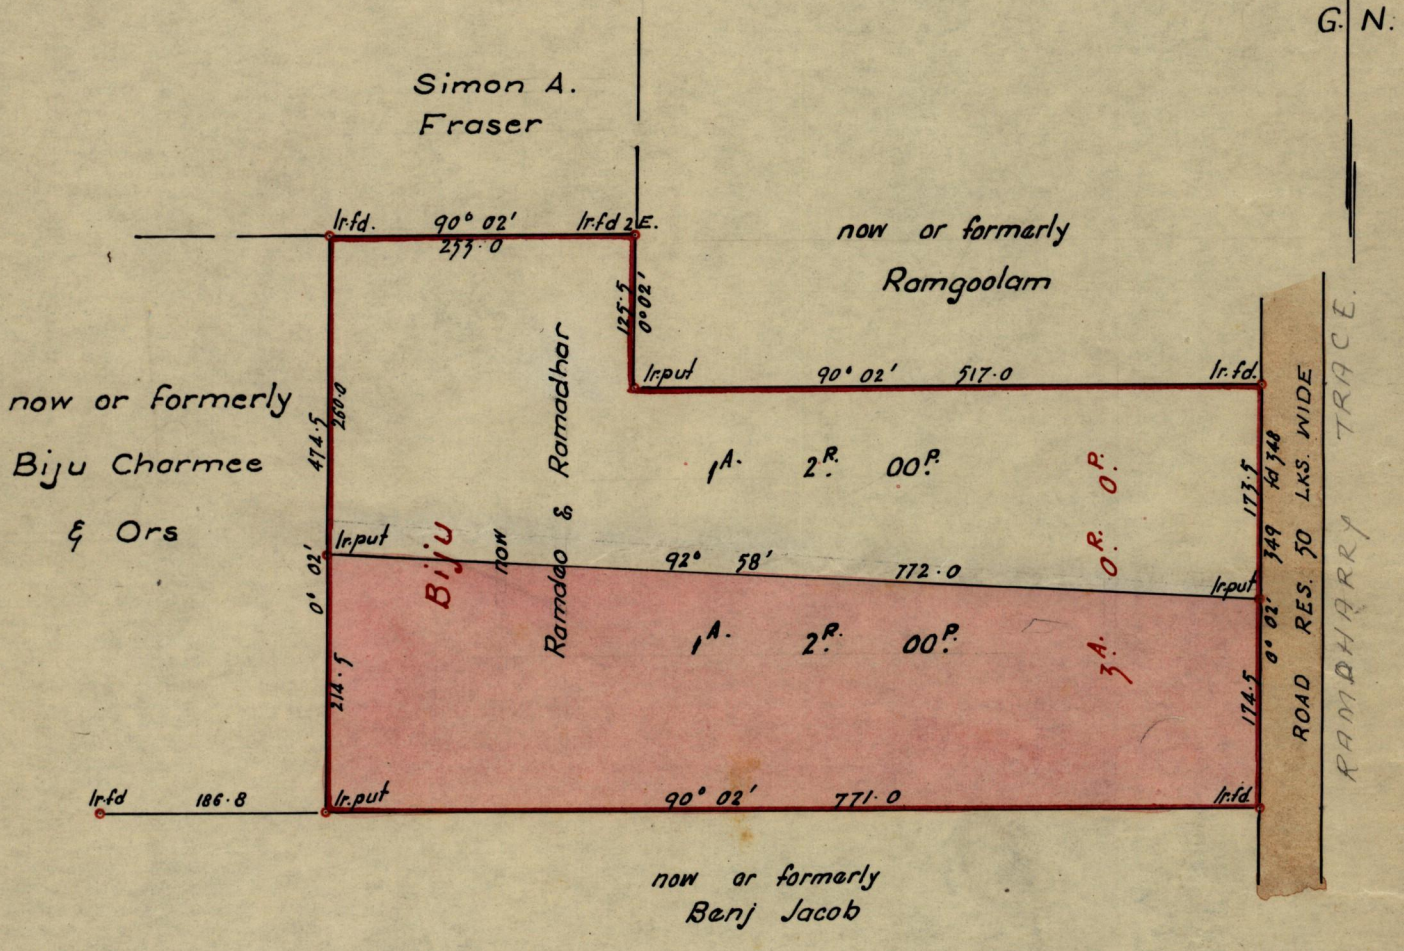

Approved

Frederic E. Powell

Director of Surveys
20/5/61.

SCALE ~ 1:1250

minutes Distances are in links

Note: To obtain compass bearings ~~add~~ subtract 4

PLAN of a Parcel of land coloured pink in the Ward of Siparia
Containing one acre and two roads

Surveyed by me, with due authority, in October 1960

I certify that I have complied with rule 76 under Section 14 (2) (d) of the Land Surveyors' Ordinance 1952, and that this plan is correct.

Checked by *[Signature]*

Albert Haynes

Entered

Land Surveyor, Trinidad 25th October 1960