

957


511

No 37596

R.P.O. Vol. 116
C.T. Vol. 715

Fol. 333
Fol. 464A

Ward of Chaguanas
County of Caroni
Cadastral Sheet D. 8. B.

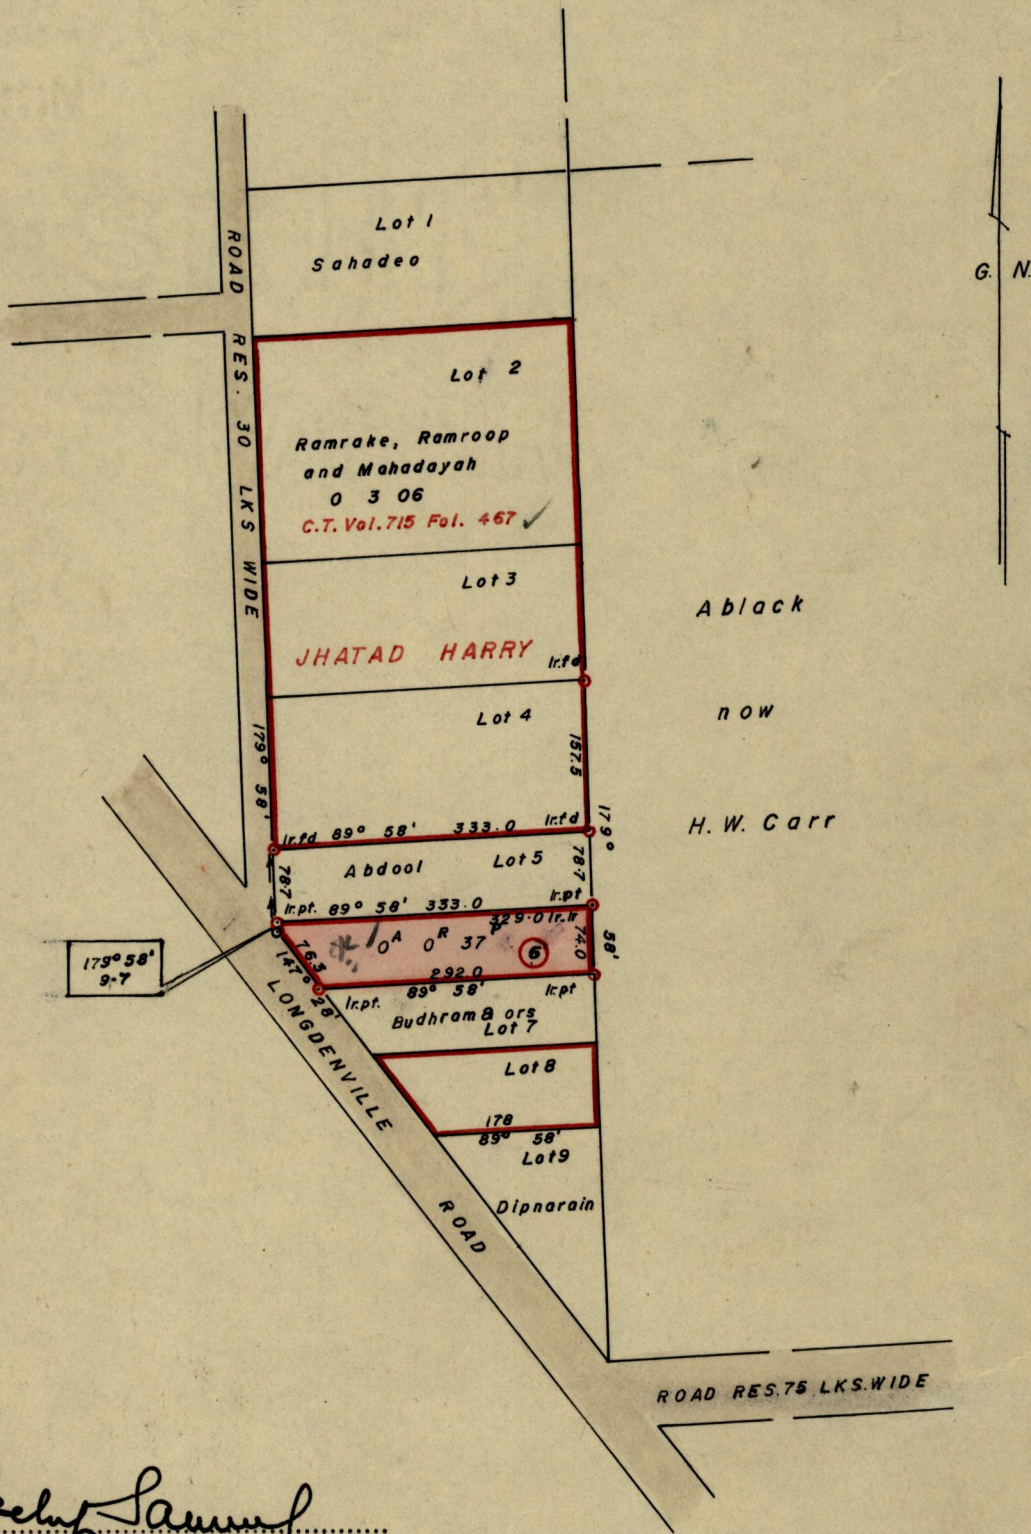

Approved

Selby Samms
Director of Surveys

20. 3. 78.

SCALE 2chs : 1in.

Note: To obtain compass bearings add/subtract 2 minutes Distances are in links

PLAN of a Parcel of land coloured pink in the Ward of Chaguanas

Containing thirty seven perches

Surveyed by me, with due authority, in February 1978

I certify that I have complied with rule 76 under Section 14 (2) (d) of the Land Surveyors' Ordinance 1952, and that this plan is correct.

Checked by *L.F.W. 11/3/79.*

Arnold A. J. Ramnaraj ARICS.

Entered..... Land Surveyor, Trinidad..... *S.H. Mardh* 19. 7. 79.

LANDS AND SURVEYS VAULT RECORDS

Original in Bk 223 fo 28

Faint, illegible text and markings, possibly bleed-through from the reverse side of the page.