

957


523 L. & S.—54

Nº 38241

R.P.O. Vol. 116
C.T. Vol. 715

Fol. 333
Fol. 464A

Ward of Chaguano
County of Caroni
Cadastral Sheet D.B.B 34A
49+40

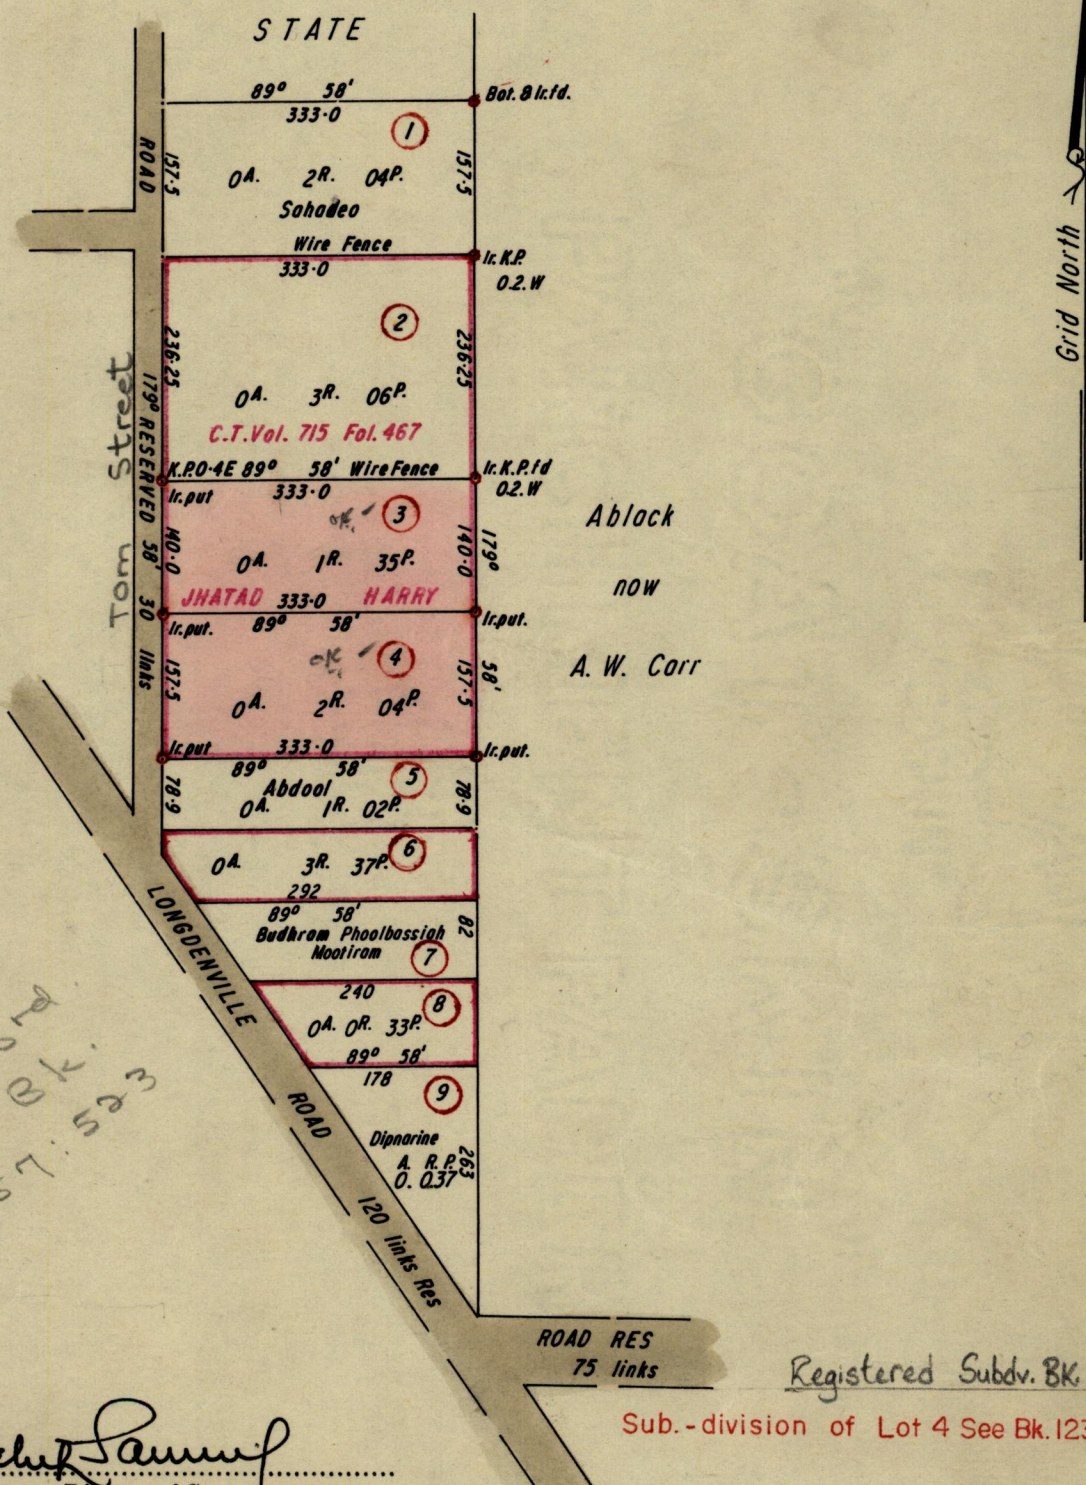

To File in BK
copy of bk. 523
957-523

Approved
John Samuel
2.4.79. Director of Surveys

Registered Subdv. BK 1331:34

Sub.-division of Lot 4 See Bk.1238/67.

SCALE 2 chains to 1 inch

Note: To obtain compass bearings add/subtract 2 minutes Distances are in links

PLAN of Parcel of land coloured pink in the Ward of Chaguano

Containing together three roads and thirty nine perches

Surveyed by me, with due authority, in August 1977 & May 1978

I certify that I have complied with rule 76 under Section 14 (2) (d) of the Land Surveyors' Ordinance 1952, and that this plan is correct.

Checked by *L.W. 30/3/79*

Entered.....

John Samuel
Land Surveyor, Trinidad 16th Nov. 1979

11526 971

Lot 3 - C.T. 3151 Fol. 127 Maywalal Gangaram

Lot 4 - C.T. 3544 Fol. 407 Ramnick Algoo