

No 37648

957


L. & S.-54

529

R.P.O. Vol. 1717
C.T. Vol. 2376

Fol. 359
Fol. 229

Ward of St. Ann's
County of St. George
Cadastral Sheet A.20.c

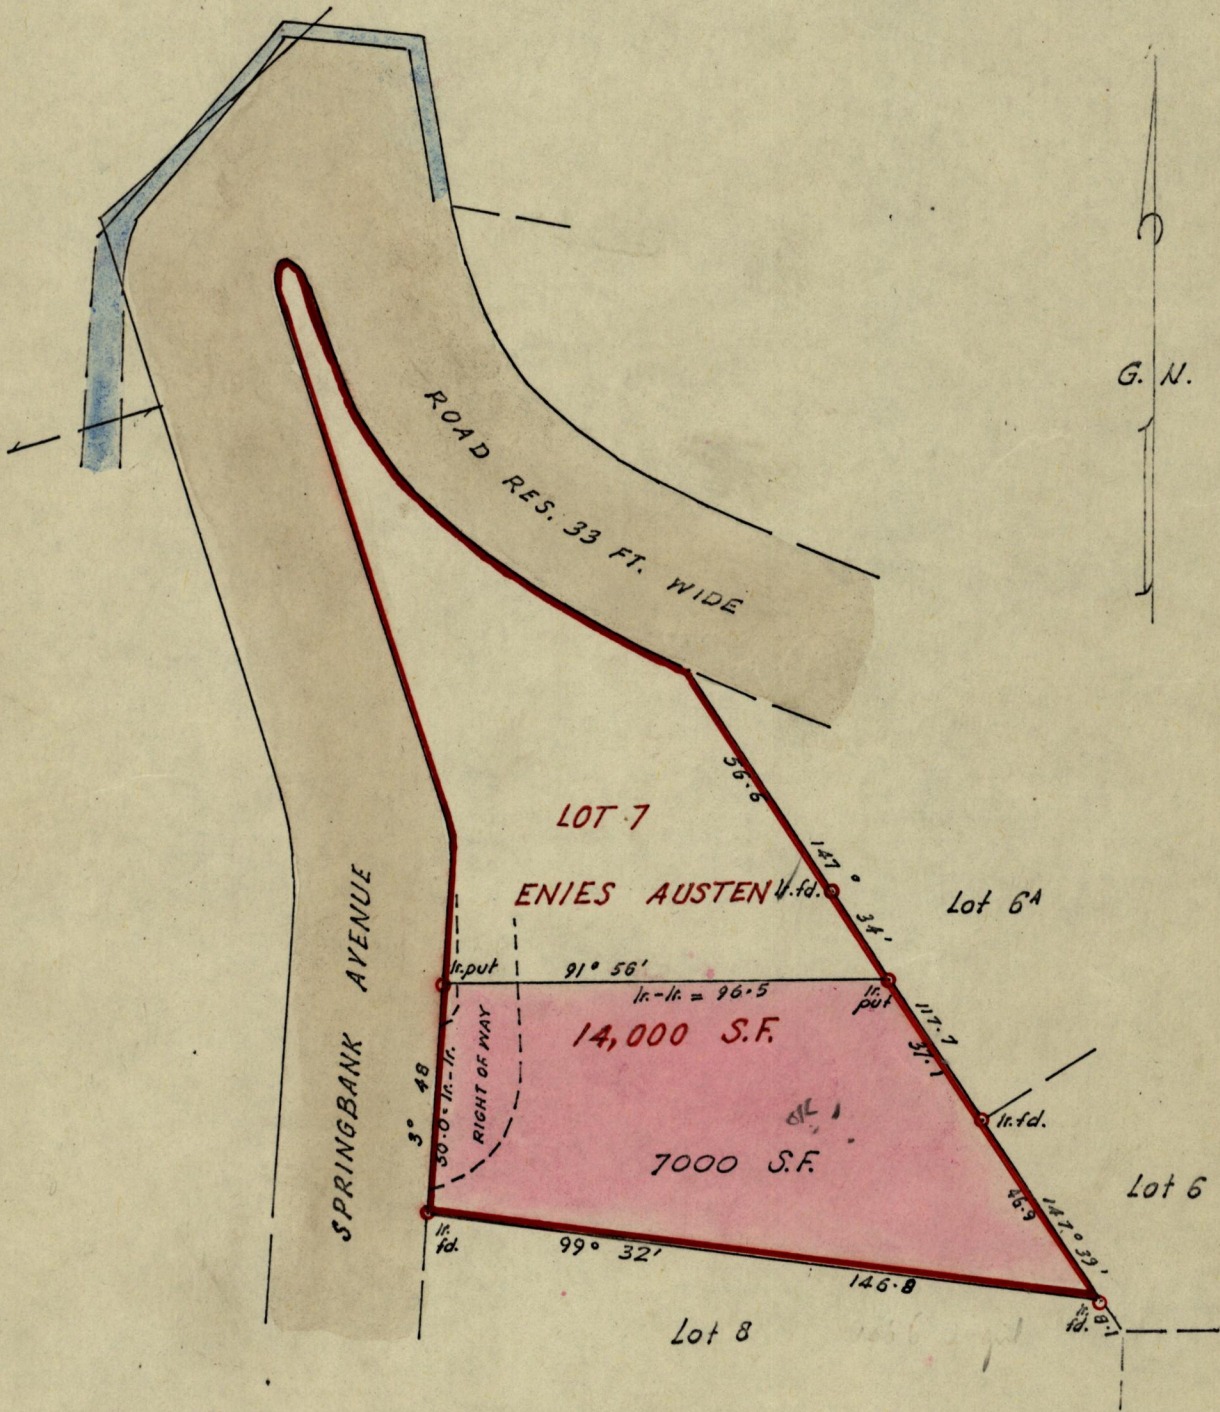

Approved
John Samuel
2.4.79. Director of Surveys

SCALE : 1/500

Note: To obtain compass bearings ~~add~~ subtract 2 minutes Distances are in feet
PLAN of a Parcel of land coloured pink in the Ward of St. Ann's
Containing seven thousand square feet
Surveyed by me, with due authority, in March 1979.

I certify that I have complied with rule 76 under Section 14 (2) (d) of the Land Surveyors' Ordinance 1952, and that this plan is correct.

Checked by *J.W. 30/3/79*

Arnold A.T. Ramon Fortune! ARICS.

Entered.....

Land Surveyor, Trinidad. *26th March 1979*

LANDS AND SURVEYS VAULT RECORDS

Original in Bk 1117 fo 2