

Orig ~ Bk 96: 207

L. & S.-54

Nº 5436

957


54

R.P.O. Vol. 28
C.T. Vol.

Fol. 511
Fol.

Ward of Cunupia ✓
County of Caroni ✓
Cadastral Sheet B 23 M

G.N.

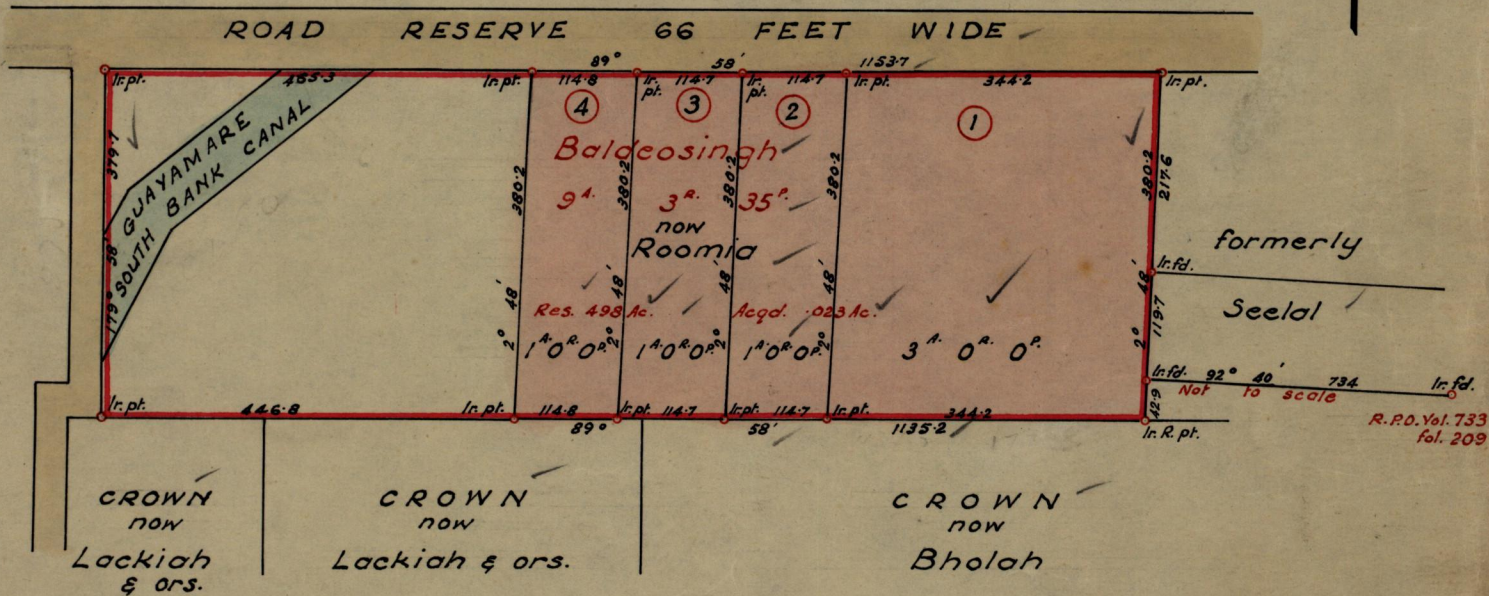

Area:
Res.
Vault

Approved

Lud. E. Savill

Asy. Dir. of Surveys
2. XI. 61

Note: To obtain compass bearings add/subtract 2

SCALE 1 : 2500
minutes Distances are in feet

PLAN of 4 Parcels of land coloured pink in the Ward of Cunupia

Containing together six acres

Surveyed by me, with due authority, in May 1961

I certify that I have complied with rule 76 under Section 14 (2) (d) of the Land Surveyors' Ordinance 1952, and that this plan is correct.

Checked by [Signature] 2.11.61

L. Hamilton - Murray, A.R.I.C.S.

Entered [Signature]

Land Surveyor, Trinidad 22/9/19.61