

957

572


Nº 43925

R.P.O. Vol. 3
C.T. Vol. 1659

Fol. 157
Fol. 159

Ward of San Rafael
County of St. George
Cadastral Sheet D.5.1

Brazil Village

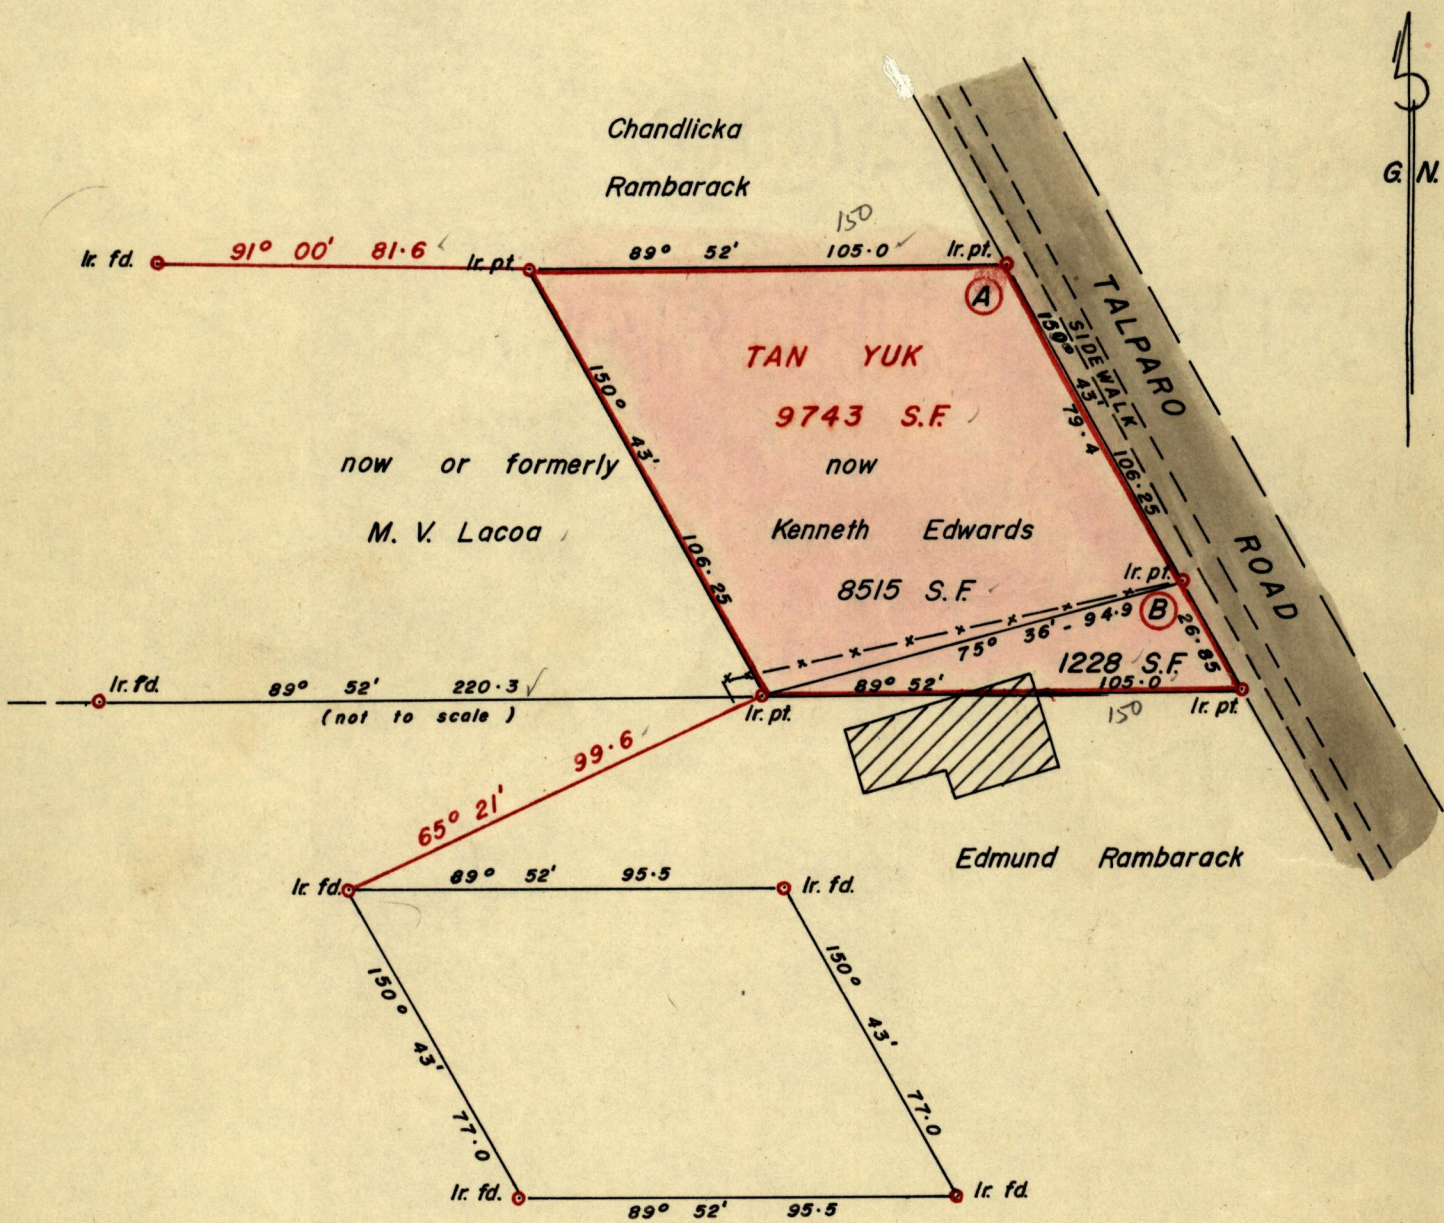

Approved

K.B. Joseph
Director of Surveys
1.8.79

SCALE 1/500

Note: To obtain compass bearings add ~~subtract~~ 08 minutes Distances are in feet
PLAN of 2 Parcelsof land coloured pink in the Ward of San Rafael
Containing together Nine Thousand, Seven Hundred and forty three square feet
Surveyed by me, with due authority, in July, 1979

I certify that I have complied with rule 76 under Section 14 (2) (d) of the Land Surveyors' Ordinance 1952, and that this plan is correct.

Checked by *P.D. Douglas* 31.7.79

Entered *P.D. Douglas* July 12th 1979
Land Surveyor, Trinidad

LANDS AND SURVEYS VAULT RECORDS

Original in Bk 710 fo 192

575

NO. 4827

ALL

LIBRARY OF THE
MUSEUM OF COMPARATIVE ZOOLOGY
AND ANATOMY
HARVARD UNIVERSITY
CAMBRIDGE, MASS.

SEP 10 1900