

957


578

No 43678

R.P.O. Vol. 74  
C.T. Vol. 315

Fol. 83  
Fol. 15

Ward of Morugo  
County of Victoria  
Cadastral Sheet G.20.A.B.E.B.F

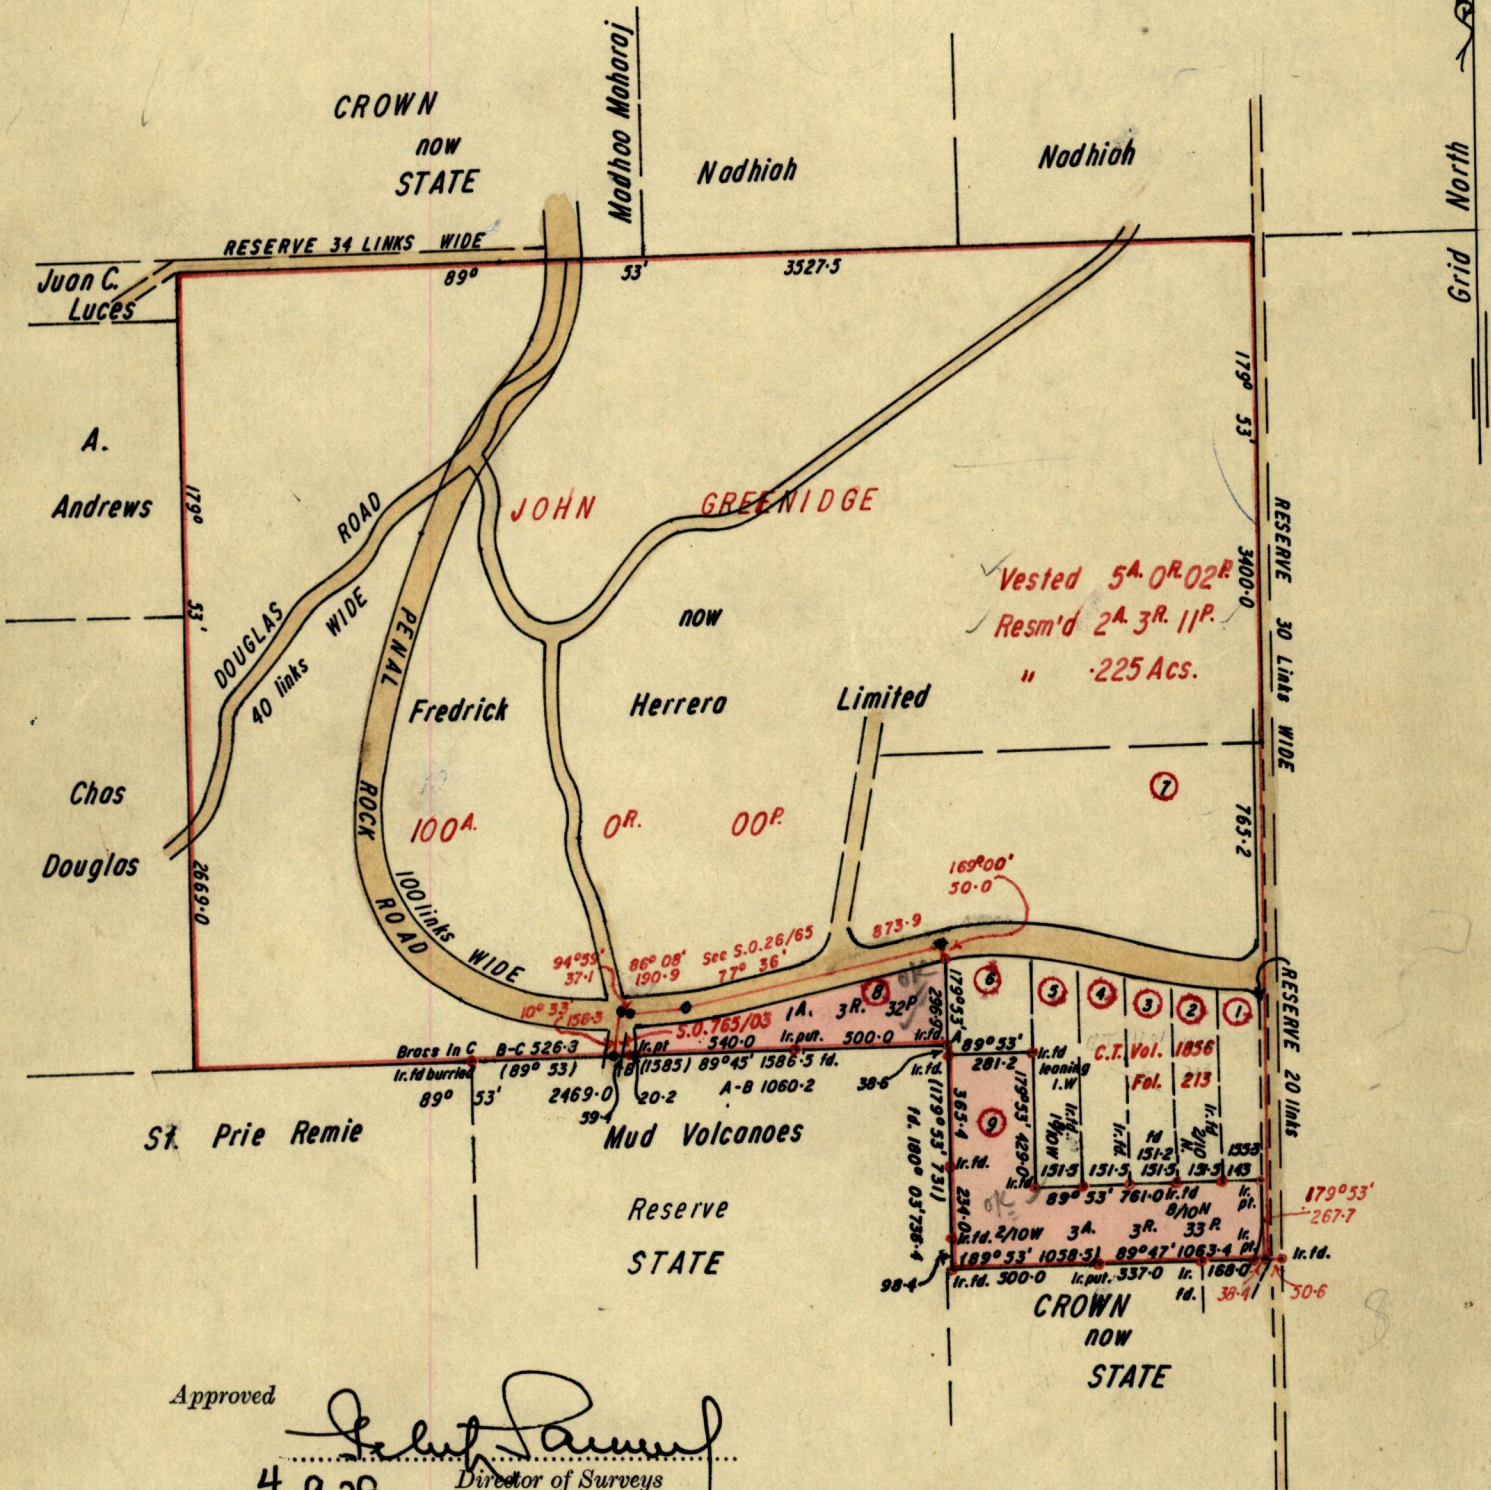

Approved

*[Signature]*  
 4.9.79  
 Director of Surveys

SCALE 1:5000

Note: To obtain compass bearings add/subtract 7 minutes Distances are in links

PLAN of Parcel of land coloured pink in the Ward of Morugo

Containing together five acres three roads and twenty five perches

Surveyed by me, with due authority, in May 1979

I certify that I have complied with rule 76 under Section 14 (2) (d) of the Land Surveyors' Ordinance 1952, and that this plan is correct.

Checked by PD 3-9-79

Entered.....  
 21<sup>st</sup> July 79.  
 LANDS AND SURVEY DEPARTMENT  
 SURVEY RECORDS



Parcel B

Parcel 9 Vol. 2599 fol. 145<sup>D</sup> Rose & Sinkiah Loubon



RECEIVED