

Nº 42751


957

644

R.P.O. Vol. 753
C.T. Vol.

Fol. 175
Fol.

Ward of Tacarigua
County of St. George
Cadastral Sheet B.18.I.

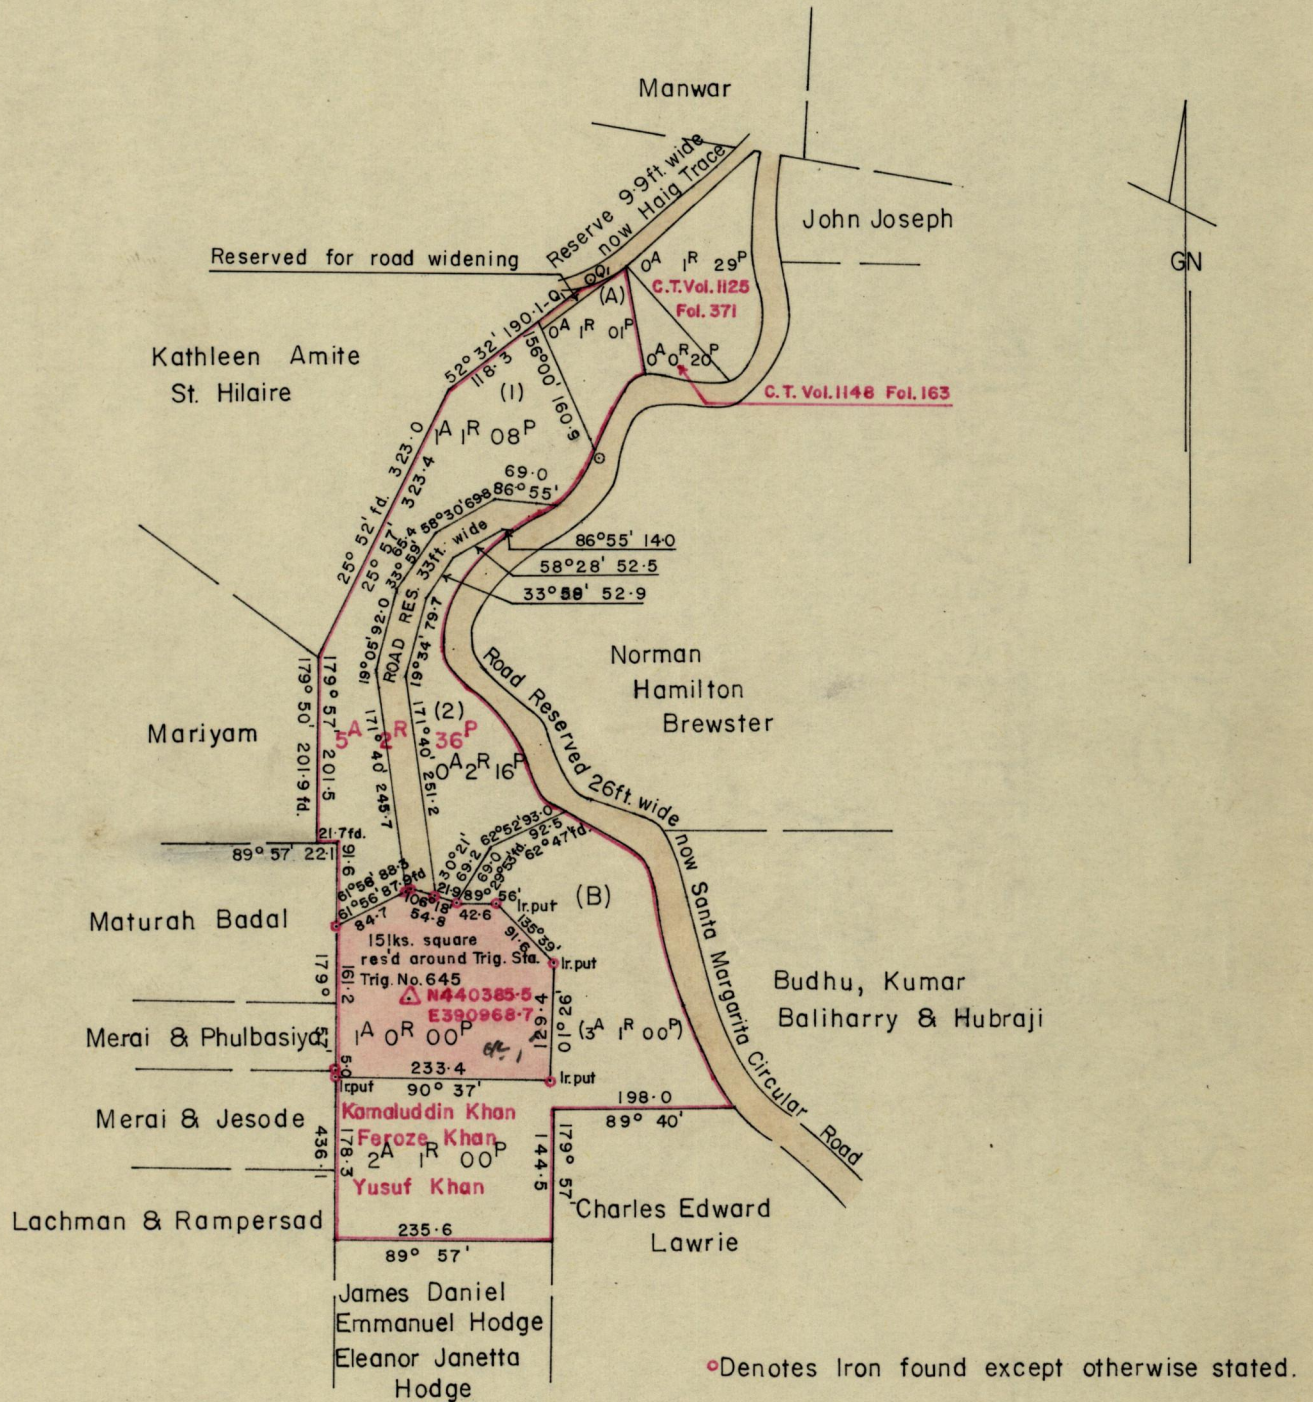

Approved *[Signature]*
 9.1.80. Director of Surveys

SCALE 1: 2500

Note: To obtain compass bearings add/subtract 3 minutes Distances are in FEET.

PLAN of a Parcel of land coloured pink in the Ward of Tacarigua
Containing one acre

Surveyed by me, with due authority, in October 1979

I certify that I have complied with rule 76 under Section 14 (2) (d) of the Land Surveyors' Ordinance 1952, and that this plan is correct.

Checked by *[Signature]* *[Signature]*

Entered..... Land Surveyor, Trinidad 22. 11. 1979.

Original in Bk 1117 fo 37