

Nº 40030


957

735

R.P.O. Vol. 4
C.T. Vol.

Fol. 529
Fol.

Ward of Manzanilla
County of St. Andrew
Cadastral Sheet C22L

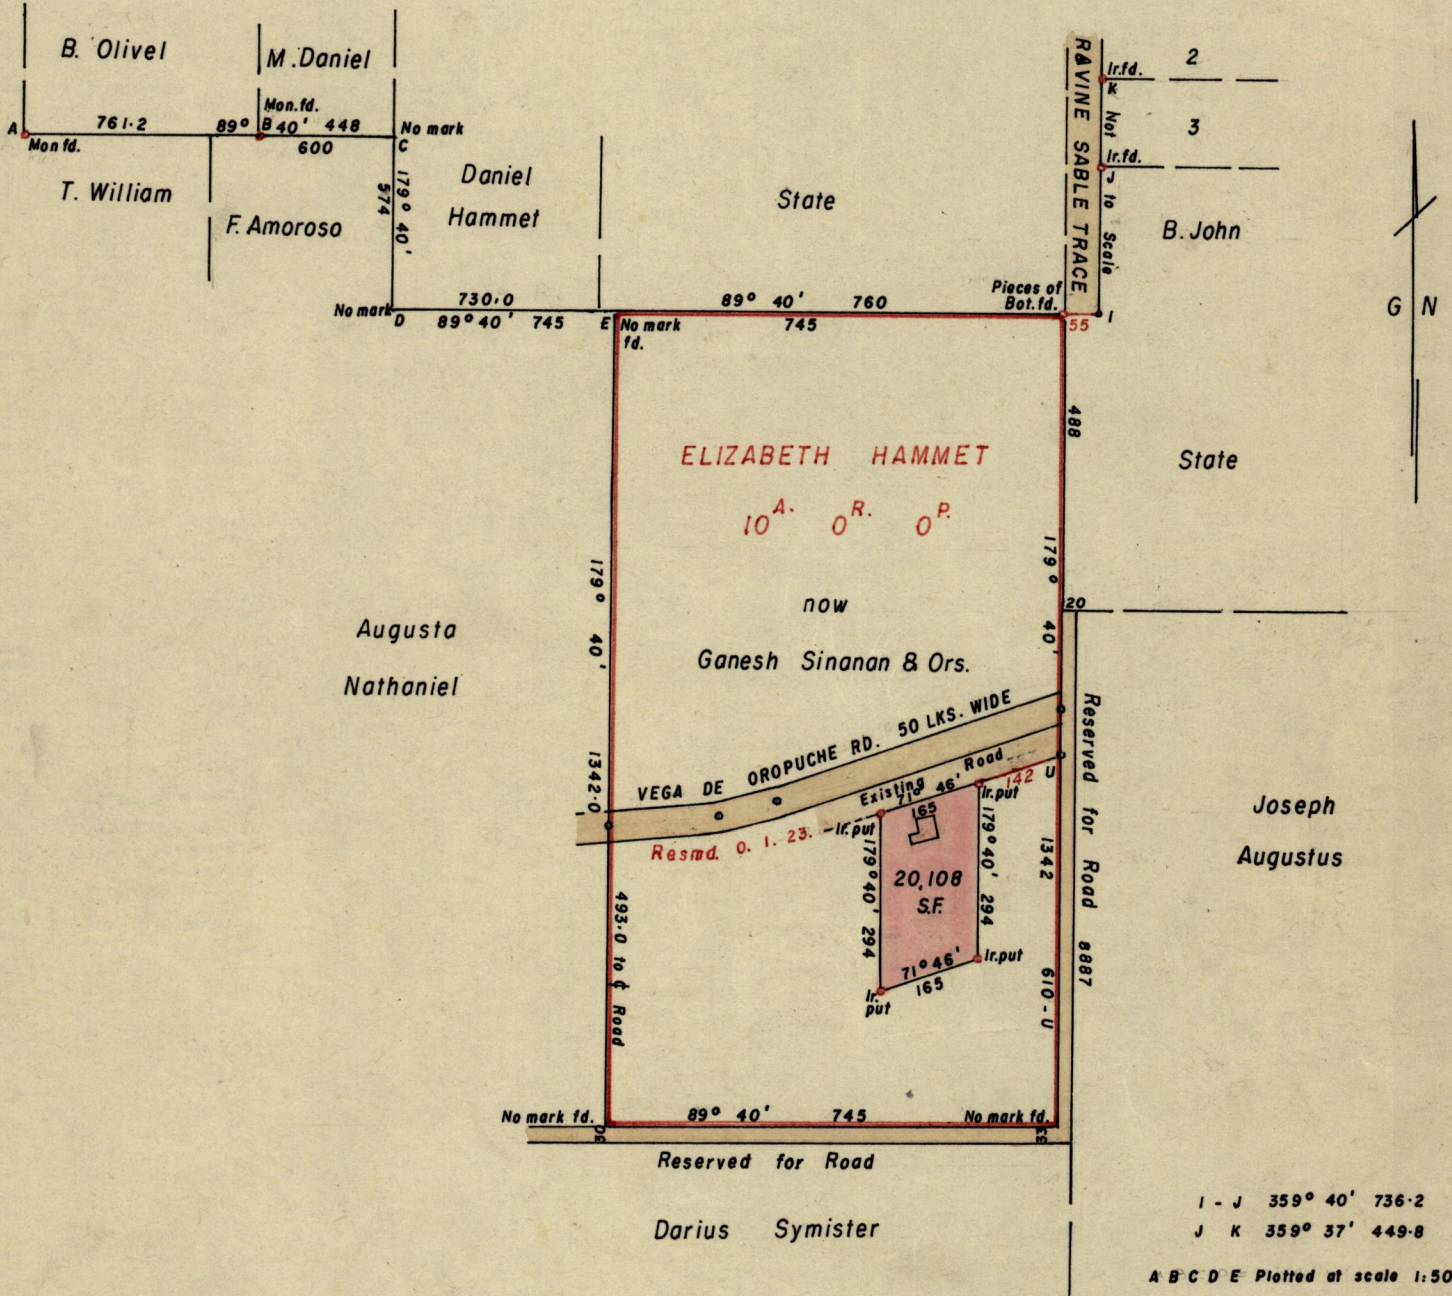

Approved

John ...
Director of Surveys

19.12.80.

SCALE 1:2500

Note: To obtain compass bearings add|subtract 20 minutes Distances are in Links

PLAN of a Parcel of land coloured pink in the Ward of Manzanilla

Containing Twenty thousand one hundred and eight sq. feet

Surveyed by me, with due authority, in October 1980

I certify that I have complied with rule 76 under Section 14 (2) (d) of the Land Surveyors' Ordinance 1952, and that this plan is correct.

Checked by *L.H. 18/12/80*

Albert ...
Land Surveyor, Trinidad

Entered..... 29 November 1980

Original in BK 174 to 50

385

53

320

1700 1712