


Nº 21927

357

R.P.O. Vol. 161  
C.T. Vol. 540

Fol. 73  
Fol. 293

Ward of Cocal  
County of Nariva  
Cadastral Sheet E 22.N. 4H3B

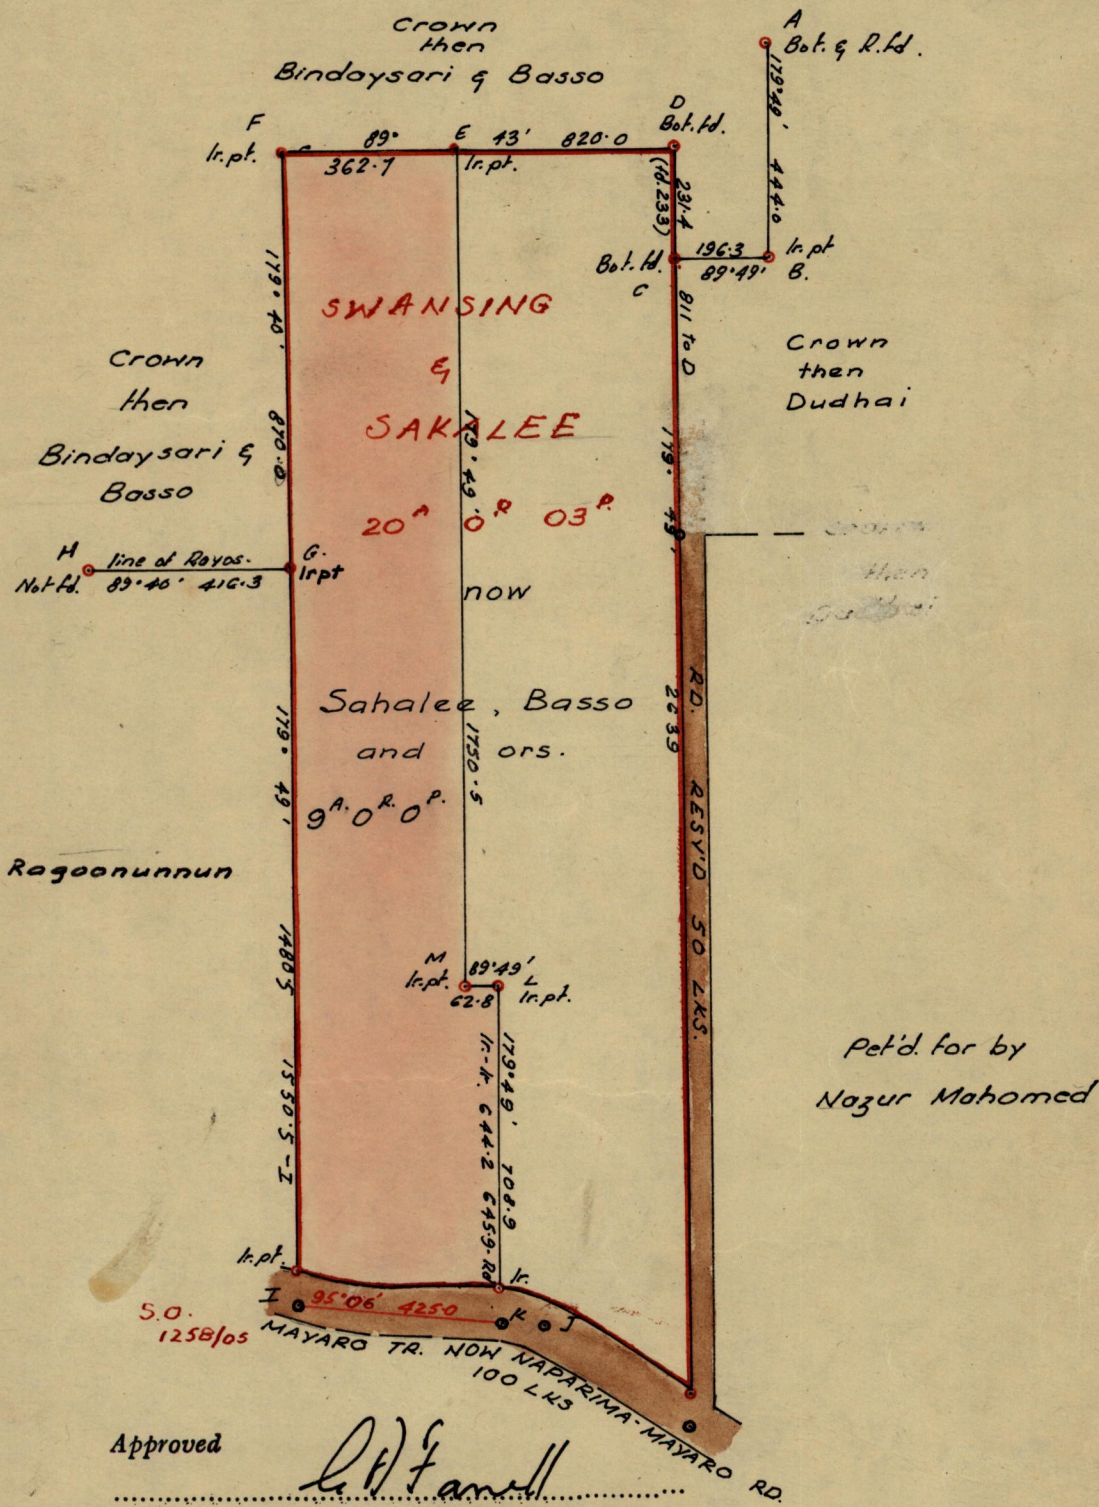

Approved

*[Signature]*

Director of Surveys

17.4.65

SCALE - 4chs to 1 in

minutes Distances are in links

Note: To obtain compass bearings add ~~subtract~~ 11

PLAN of a Parcel of land coloured pink in the Ward of Cocal

Containing nine acres

Surveyed by me, with due authority, in Aug. 1967

I certify that I have complied with rule 76 under Section 14 (2) (d) of the Land Surveyors' Ordinance 1952, and that this plan is correct.

Checked by *KL* 17/4/68

*[Signature]*

Entered

Land Surveyor, Trinidad *[Signature]* 1968