

No 15703

957


310

{( )}

R.P.O. Vol. 62  
C.T. Vol. 464

Fol 555  
Fol 503

Ward of Toco  
County of St. David  
Cadastral Sheet C.5.1.

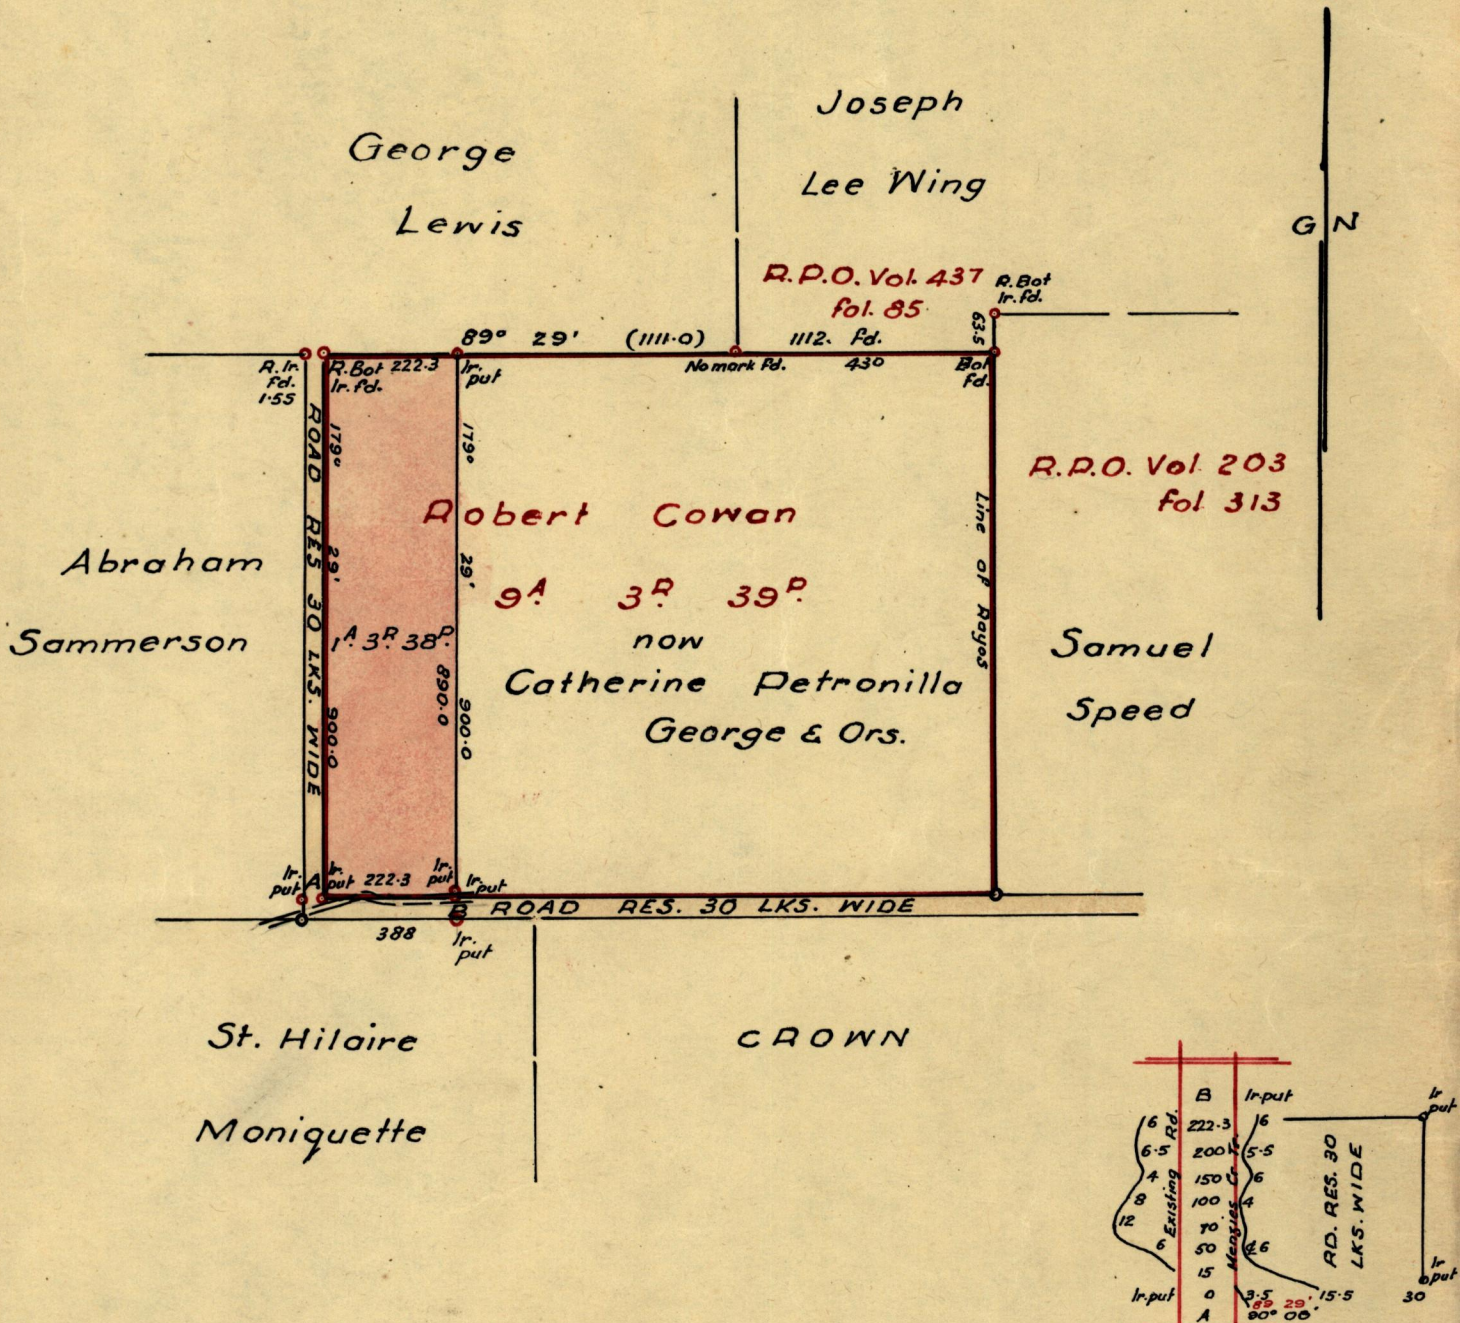

Approved  
*Phil. Douglas*  
Director of Surveys  
3. 8. 71

SCALE ~ 1:2500  
Distances are in links

Note: To obtain compass bearings add/subtract 31 minutes  
PLAN of a Parcel of land coloured pink in the Ward of Toco  
Containing One Acre Three Roods & Thirty Eight Perches  
Surveyed by me, with due authority, in October 1965

I certify that I have complied with rule 76 under Section 14 (2) (d) of the Land Surveyors' Ordinance 1952, and that this plan is correct.

Checked by *L. H. 30/7/71* ..... *Phil. Douglas* .....  
Entered ..... Land Surveyor, Trinidad *Oct. 15<sup>th</sup>* 1965

Aug-Bk 119. : 244