


No 23572

957

828

R.P.O. Vol. 68 Fol. 369
C.T. Vol. 850 Fol. 13

Ward of Siparia.
County of St. Patrick.
Cadastral Sheet (G.13. F)
63. F.
1/c.

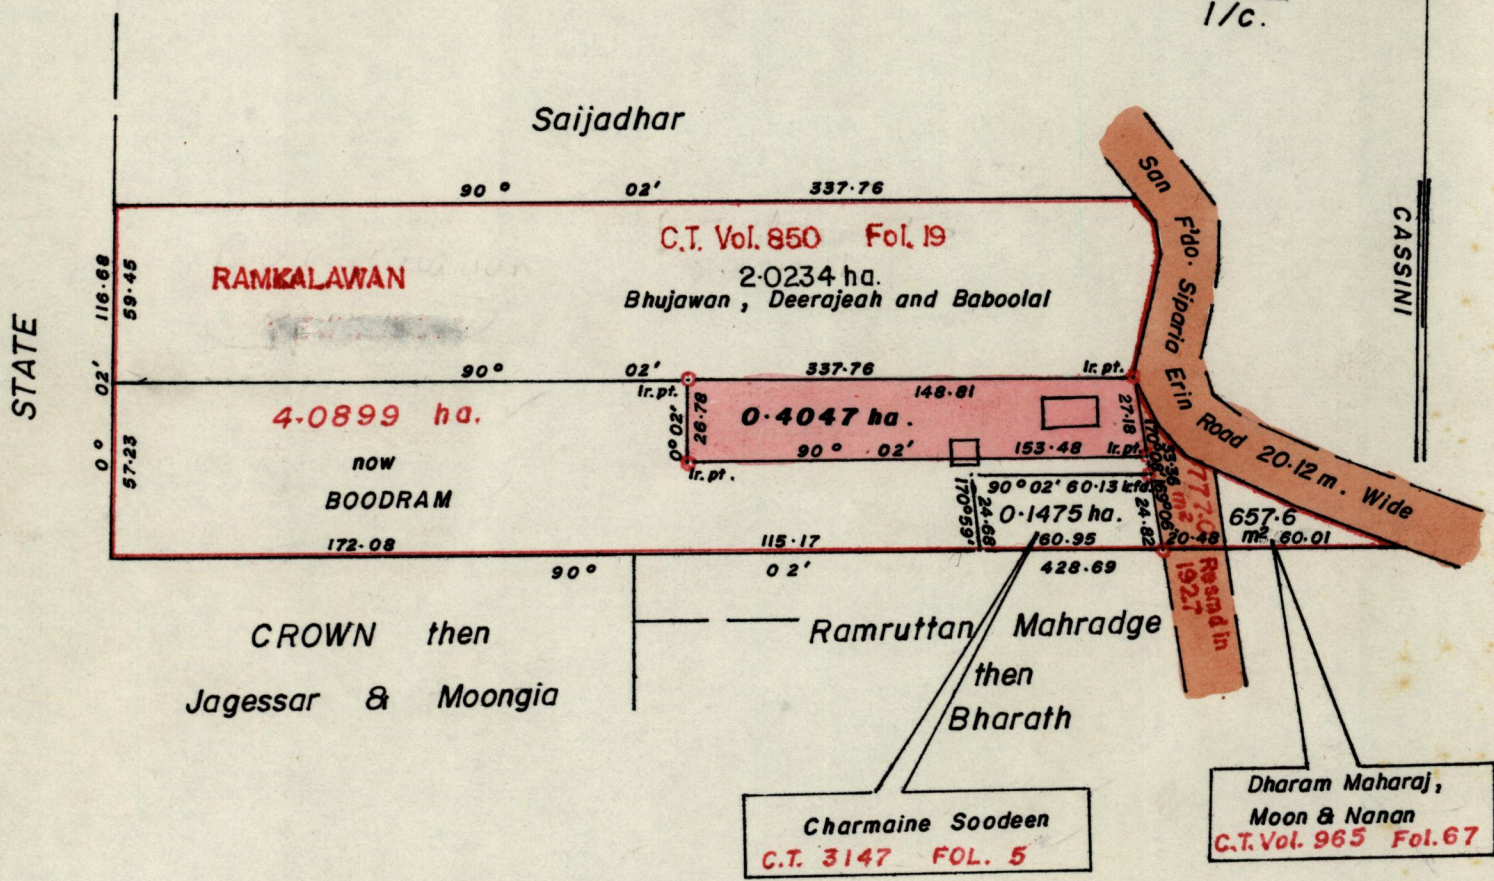

VIDE BK. 1175 FOL. 137

Approved
[Signature]
Director of Surveys
9/7/18

SCALE 1 : 2500.

Note: To obtain compass bearings add/subtract minutes Distances are in metres.

PLAN of a Parcel of land coloured pink in the Ward of Siparia
Containing zero point four zero four seven hectare.

Surveyed by me, with due authority, in July 1995.

I certify that I have complied with rule 76 under section 14(2)(d) of the
Land Surveyors' Ordinance 1952, and that this plan is correct.

Checked by *[Signature]* 10.05.97


Entered Land Surveyor, Trinidad 10.05.1997

Orig. Survey BK. 390:3.

1858

1858

1858

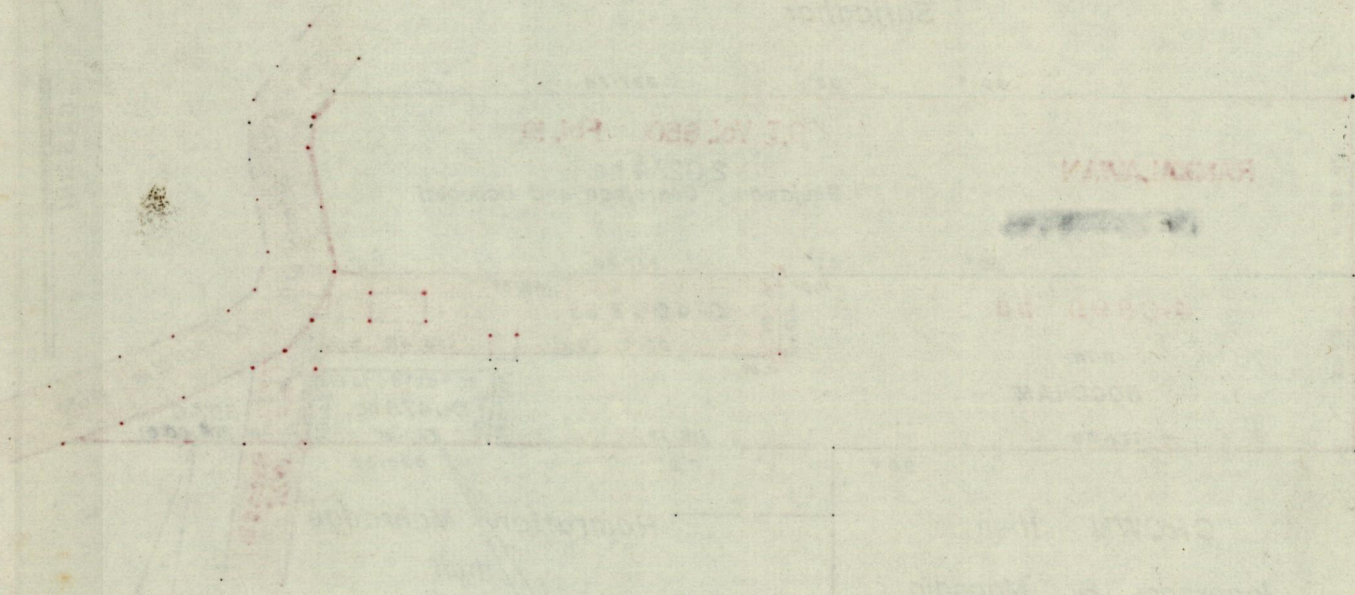

1858

1858

1858

1858

1858

1858

1858

1858

1858

1858

1858

1858

1858

1858

1858

1858

1858

1858